


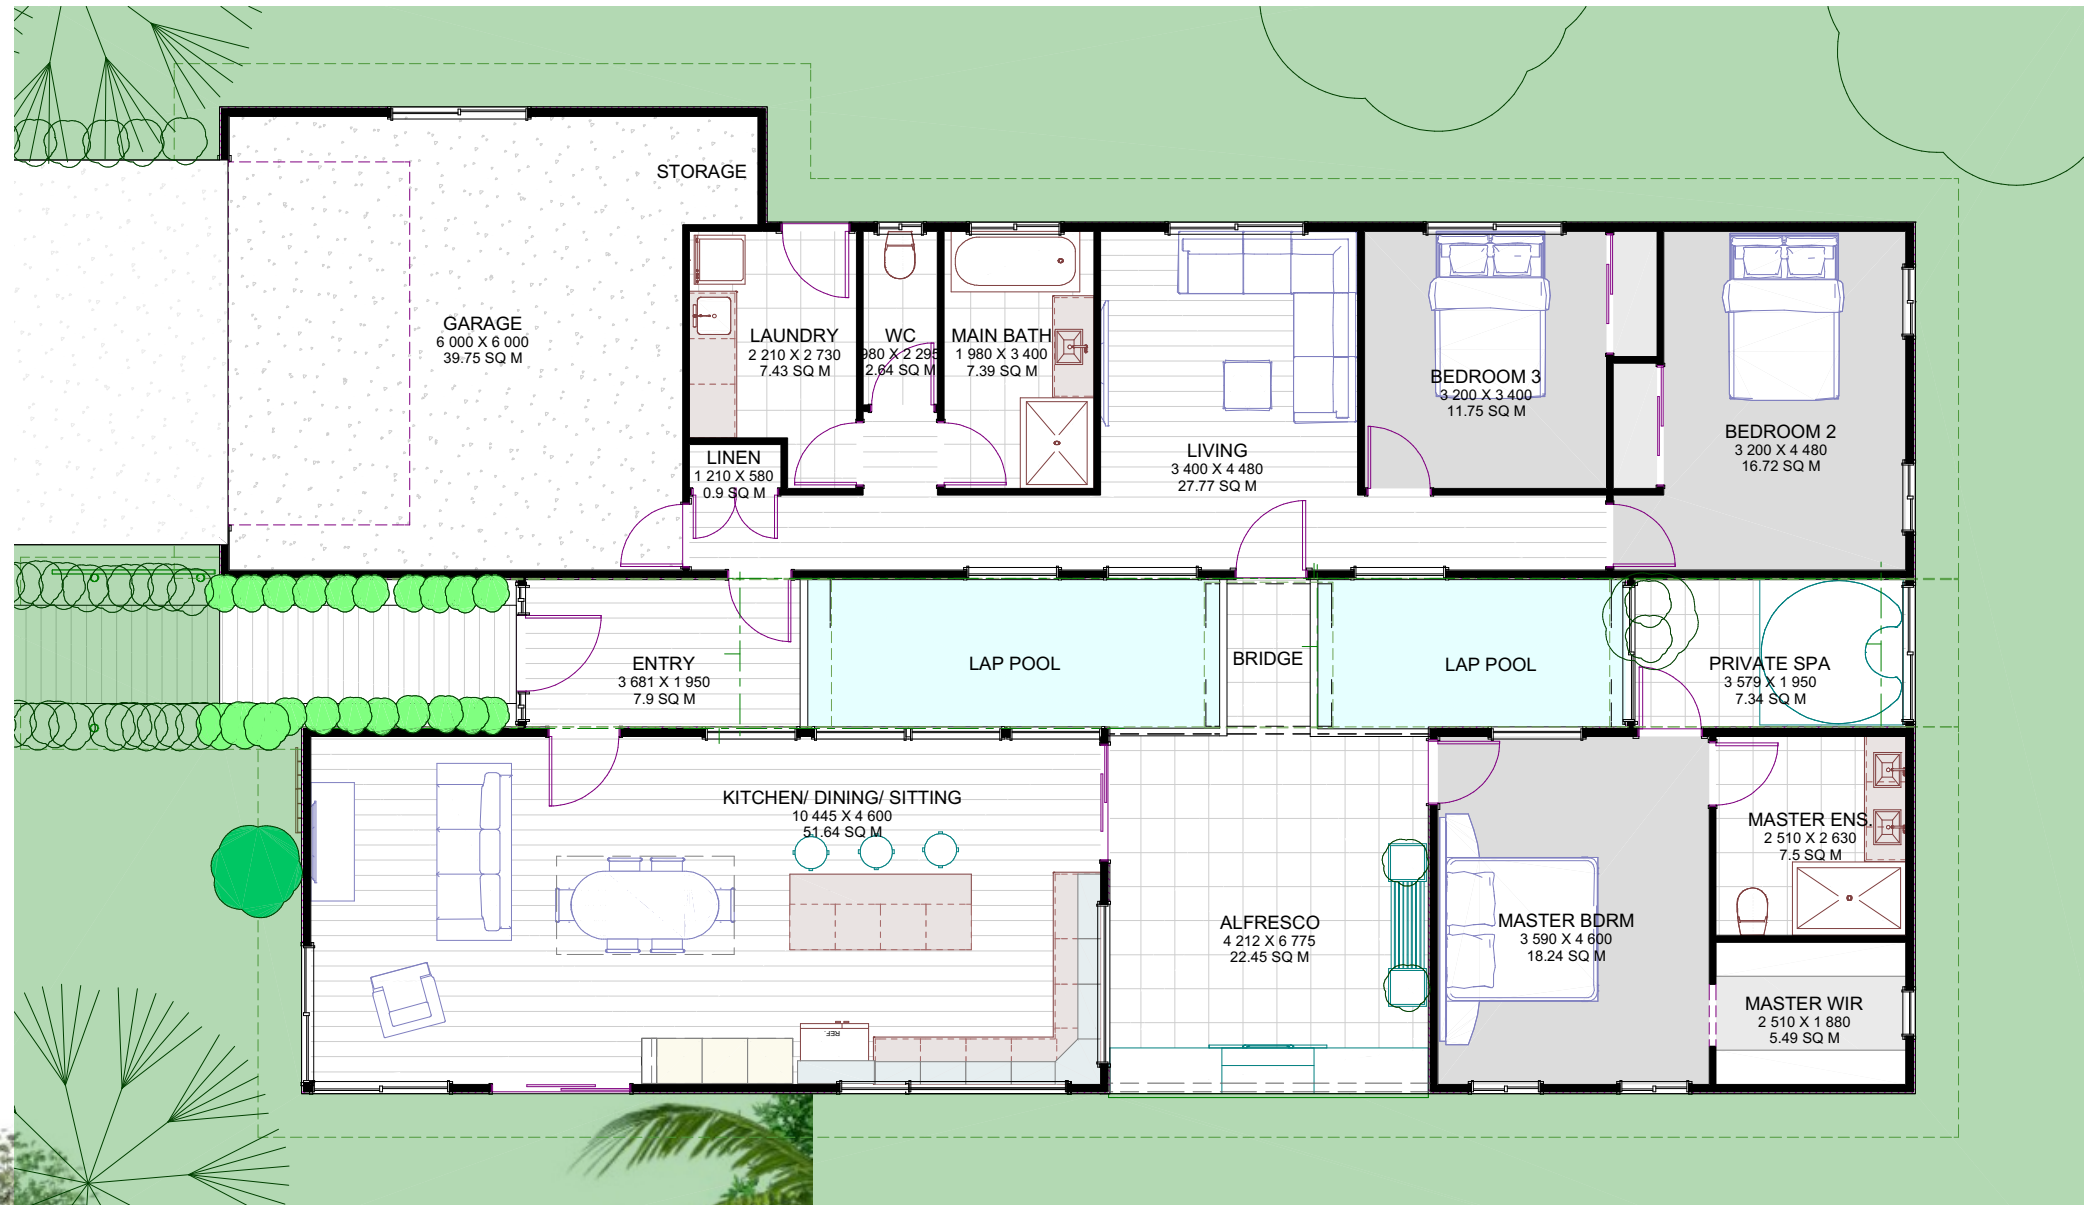


Designer: breezewayhouse	Project Type: Custom			WIND RATING: N2
 BUILDING ON DIFFICULT AND SLOPING SITE MADE EASY	QBCC 1200276 Unit 12b 661 Oxley Rd, Corinda, 4075 Phone (07) 3310 4578 Email info@breezewayhouse.com.au www.breezewayhouse.com.au	Model: Breezeway 1	PRINT DETAILS 12:19:19 PM 4/04/2019 1:100	Sheet No. 1
		Facade: Custom	Scale: as shown @A3	Drawing Title FACADE IMAGE



Designer: breezewayhouse	Project Type: Custom	Model: Breezeway 1 Facade: Custom	PRINT DETAILS 12:19:19 PM 4/04/2019	WIND RATING: N2
breezewayhouse BUILDING ON DIFFICULT AND SLOPING SITE MADE EASY	QBCC 1200276 Unit 12b 661 Oxley Rd, Corinda, 4075 Phone (07) 3310 4578 Email info@breezewayhouse.com.au www.breezewayhouse.com.au		Scale: as shown @A3	Sheet No. 2 Drawing Title

FLOOR AREA:		
LIVING	SECOND FLOOR	0.0
	FIRST FLOOR	0.0
	GROUND FLOOR	167.8
GARAGE		39.8
ALFRESCO	22.5	
PRIVATE SPA	7.3	
	DECKS	HOUSE
TOTAL AREA	29.80	207.6
		237.40



Designer: breezewayhouse

breezewayhouse
BUILDING ON DIFFICULT AND SLOPING SITE MADE EASY

Project Type: Custom

QBCC 1200276
Unit 12b 661 Oxley Rd, Corinda, 4075
Phone (07) 3310 4578
Email info@breezewayhouse.com.au
www.breezewayhouse.com.au

Model: Breezeway 1

Facade: Custom

1:100

Scale: as shown @A3




PRINT
DETAILS
12:19:19 PM
4/04/2019

WIND RATING: N2

Sheet No. **3**

Drawing Title

FLOOR PLAN

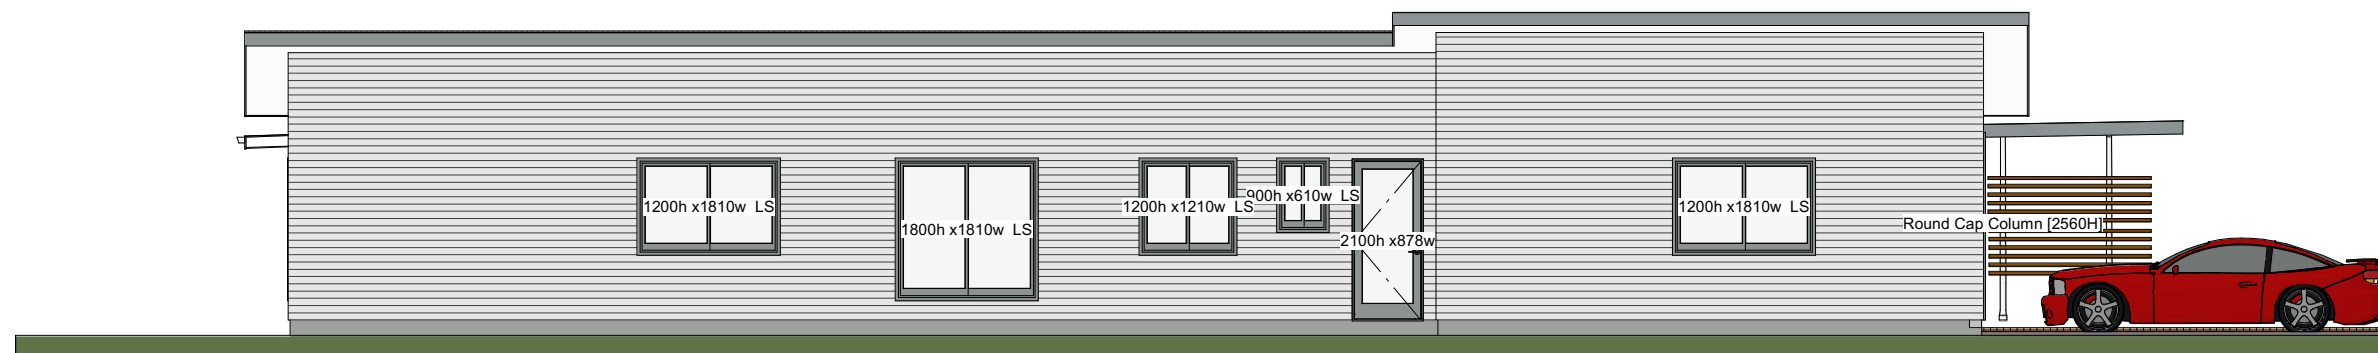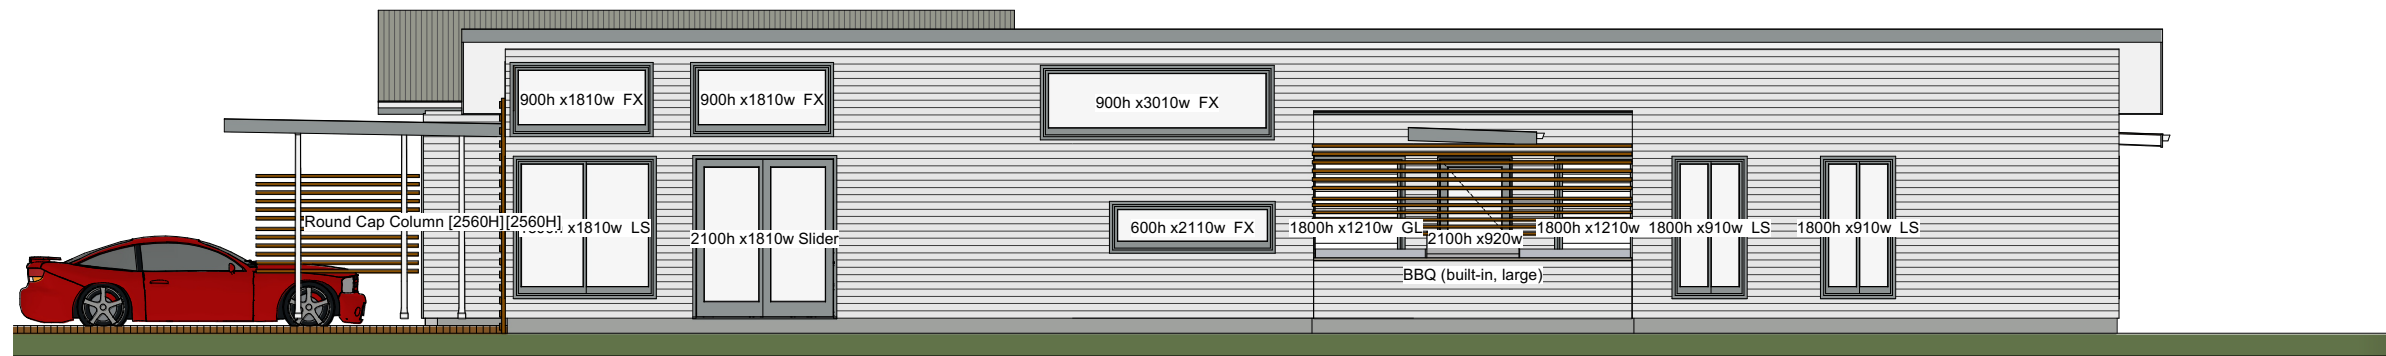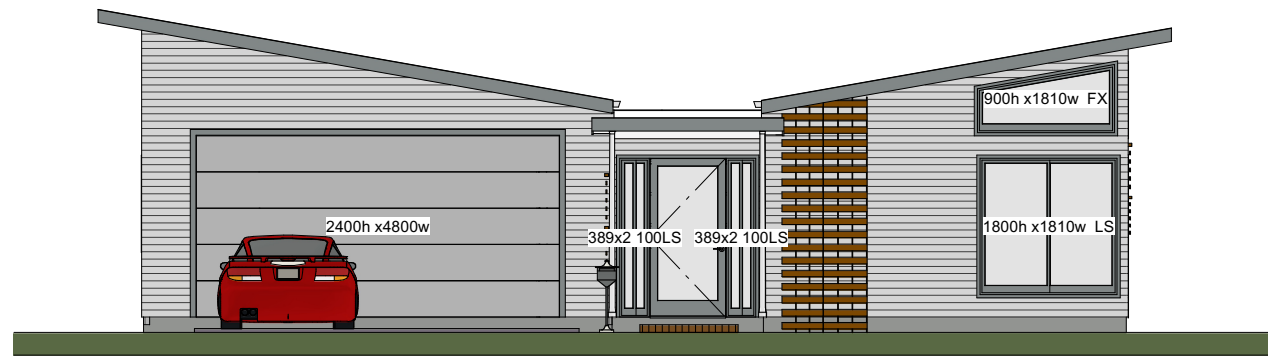

Designer: breezewayhouse

breezewayhouse
BUILDING ON DIFFICULT AND SLOPING SITE MADE EASY

Project Type: Custom

QBCC 1200276
Unit 12b 661 Oxley Rd, Corinda, 4075
Phone (07) 3310 4578
Email info@breezewayhouse.com.au
www.breezewayhouse.com.au

Model: Breezeway 1

Facade: Custom

1:100

Scale: as shown @A3

PRINT
DETAILS
12:19:20 PM
4/04/2019

WIND RATING: N2

Sheet No. **4**

Drawing Title

ELEVATIONS