


THIS PLAN IS A GUIDE ONLY FOR THE APPROXIMATE POSITIONING OF YOUR HOME ON THE SITE & PRELIMINARY EXTENT OF REQUIRED SITE WORKS. IT CANNOT BE RELIED UPON FOR ANY OTHER INFORMATION. SETBACKS & HOUSE OUTLINE AS SHOWN ARE PRELIMINARY ONLY & MAY VARY UPON COMPLETION OF FURTHER DETAILED WORKING DRAWINGS.

THIS SITE SETOUT AS REQUESTED WILL REQUIRE BUILD OVER SEWER APPLICATION. THIS PROCESS WILL INCUR EXTRA COST, DELAY OF 2-4 WEEKS, AND A SUCCESSFUL OUTCOME CANNOT BE GUARANTEED.


AMENDMENTS DUE TO SITE CONDITIONS REGARDLESS OF THE FINAL PLANS THE BUILDER RESERVES THE RIGHT TO CHANGE OR ALTER THE POSITION OR THE CONSTRUCTION METHOD TO ANY WORKS WITHIN A 45 DEGREE ZONE OF INFLUENCE OF THE SITE BOUNDARIES WORKS TO COMMON BOUNDARIES

IT IS THE OWNERS RESPONSIBILITY TO LIAISE WITH THEIR NEIGHBOURS TO PROVIDE AND ALLOW THE BUILDER CLEAR & UNOBSTRUCTED ACCESS FOR ALL CONSTRUCTION WORK TO COMMON BOUNDARIES. IE: ZERO LOT GARAGE WALLS AND FENCES



Designer: breezewayhouse	Project Type: Custom			WIND RATING: N2
 BUILDING ON DIFFICULT AND SLOPING SITE MADE EASY	QBCC 1200276 Unit 12b 661 Oxley Rd, Corinda, 4075 Phone (07) 3310 4578 Email info@breezewayhouse.com.au www.breezewayhouse.com.au	Model: Catalina Facade: Custom	1:100 PRINT DETAILS 2:56:07 PM 7/03/2019	Sheet No. 1
			Scale: as shown @A3	Drawing Title FACADE IMAGE



Designer: breezewayhouse	Project Type: Custom		PRINT DETAILS 2:56:08 PM 7/03/2019	WIND RATING: N2
 BUILDING ON DIFFICULT AND SLOPING SITE MADE EASY	QBCC 1200276 Unit 12b 661 Oxley Rd, Corinda, 4075 Phone (07) 3310 4578 Email info@breezewayhouse.com.au www.breezewayhouse.com.au	Model: Catalina Facade: Custom	Scale: as shown @A3	Sheet No. 2
				Drawing Title FACADE IMAGE

FLOOR AREA:			
LIVING			
	FIRST FLOOR		0.0
	GROUND FLOOR		226.6
GARAGE			38.6
ALFRESCO		42.0	
OPEN SUNROOM		6.0	
		DECKS	HOUSE
TOTAL AREA		48.04	265.2
			313.24



Designer: breezewayhouse

breezewayhouse
BUILDING ON DIFFICULT AND SLOPING SITE MADE EASY

Project Type: Custom

QBCC 1200276
Unit 12b 661 Oxley Rd, Corinda, 4075
Phone (07) 3310 4578
Email info@breezewayhouse.com.au
www.breezewayhouse.com.au

Model: Catalina

Facade: Custom

1:100

Scale: as shown @A3


PRINT
DETAILS
2:56:08 PM
7/03/2019

WIND RATING: N2

Sheet No. **3**

Drawing Title

FLOOR PLAN

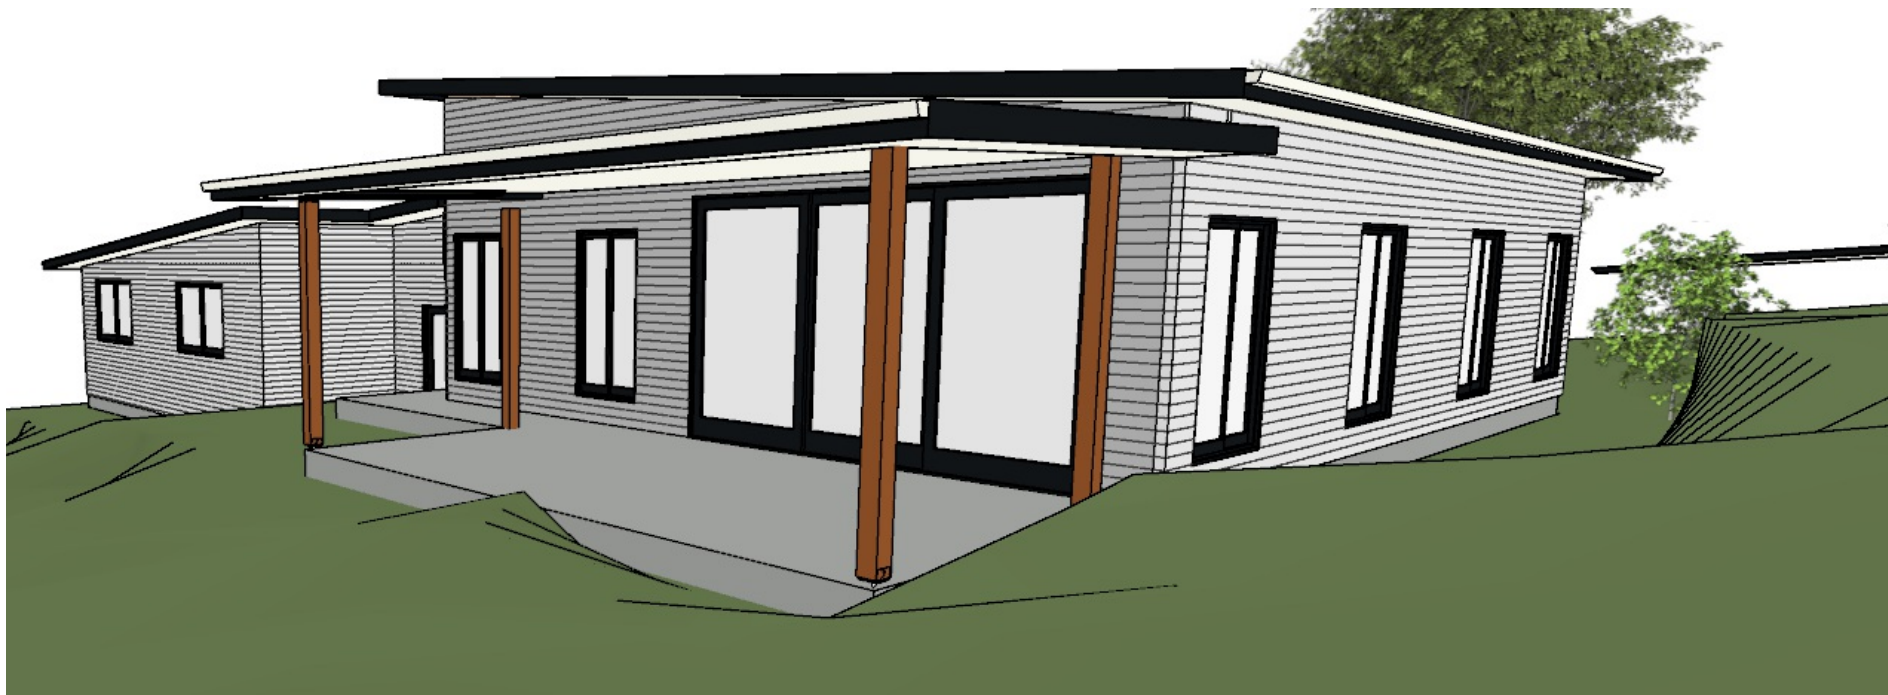

Designer: breezewayhouse

breezewayhouse

BUILDING ON DIFFICULT AND SLOPING SITE MADE EASY

Project Type: Custom

QBCC 1200276

Unit 12b 661 Oxley Rd, Corinda, 4075

Phone (07) 3310 4578

Email info@breezewayhouse.com.au
www.breezewayhouse.com.au

Model: Catalina

Facade: Custom




PRINT
 DETAILS
 2:56:08 PM
 7/03/2019

Scale: as shown @A3

WIND RATING: N2

Sheet No. **4**

Drawing Title
**3D ELEVATIONAL
 VIEWS**

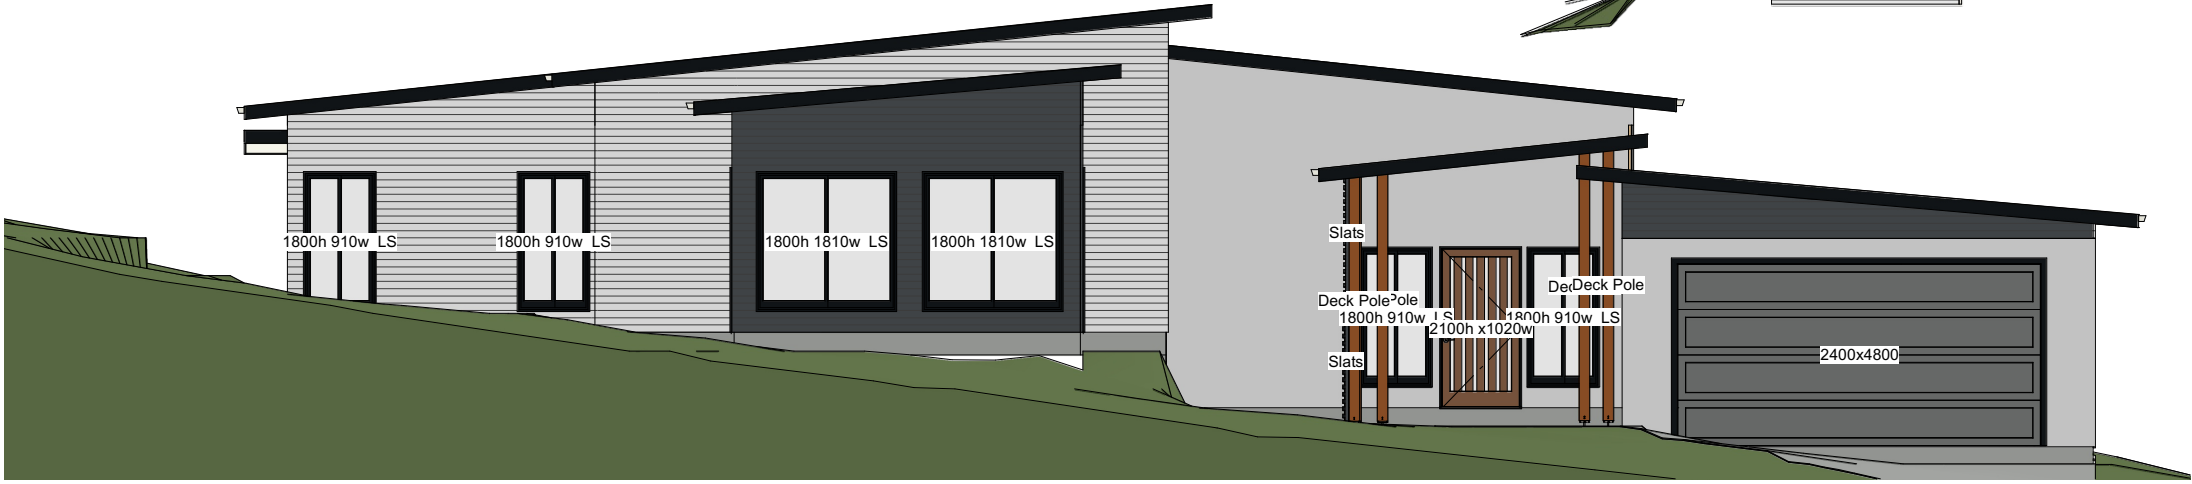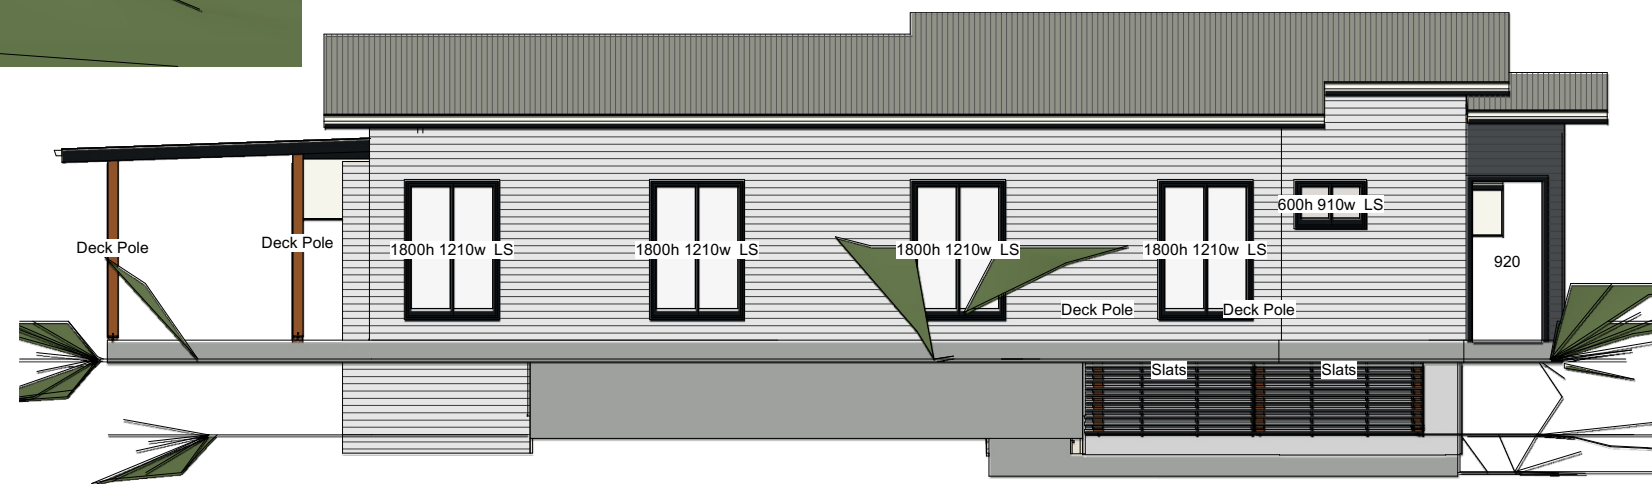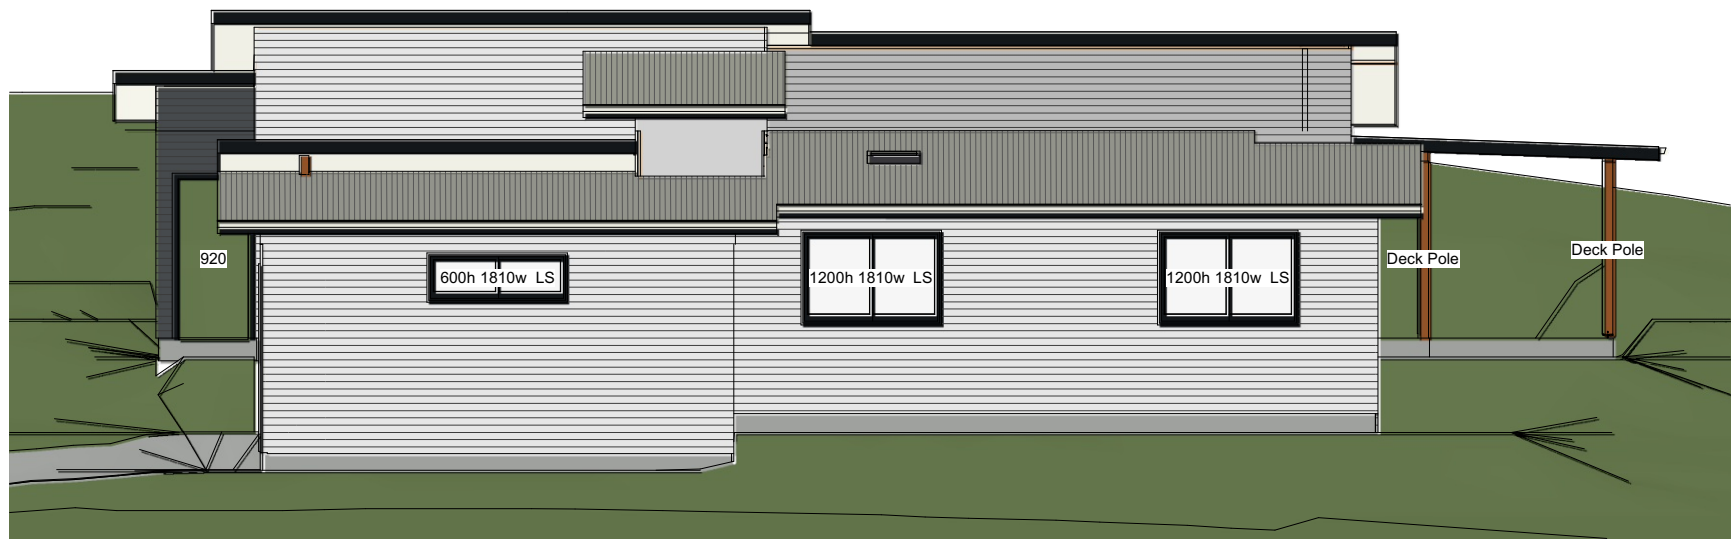

Designer: breezewayhouse



Project Type: Custom
QBCC 1200276
 Unit 12b 661 Oxley Rd, Corinda, 4075
 Phone (07) 3310 4578
 Email info@breezewayhouse.com.au
 www.breezewayhouse.com.au

Model: Catalina
 Facade: Custom

1:100
 Scale: as shown @A3

PRINT DETAILS
 2:56:09 PM
 7/03/2019
 WIND RATING: N2
 Sheet No. **5**
 Drawing Title
ELEVATIONS