






Designer: breezewayhouse	Project Type: Spec Home	Model: HAMILTON	PRINT DETAILS 9:47:42 AM 2/07/2019	WIND RATING: N2
 BUILDING ON DIFFICULT AND SLOPING SITE MADE EASY	QBCC 1200276 Unit 12b 661 Oxley Rd, Corinda, 4075 Phone (07) 3310 4578 Email info@breezewayhouse.com.au www.breezewayhouse.com.au	Facade: Hampton	Scale: as shown @A3	Sheet No. 1 Drawing Title
				FACADE IMAGE




Designer: breezewayhouse	Project Type: Spec Home	Model: HAMILTON	PRINT DETAILS 9:47:42 AM 2/07/2019	WIND RATING: N2
 BUILDING ON DIFFICULT AND SLOPING SITE MADE EASY	QBCC 1200276 Unit 12b 661 Oxley Rd, Corinda, 4075 Phone (07) 3310 4578 Email info@breezewayhouse.com.au www.breezewayhouse.com.au	Facade: Hampton	Scale: as shown @A3	Sheet No. 2 Drawing Title

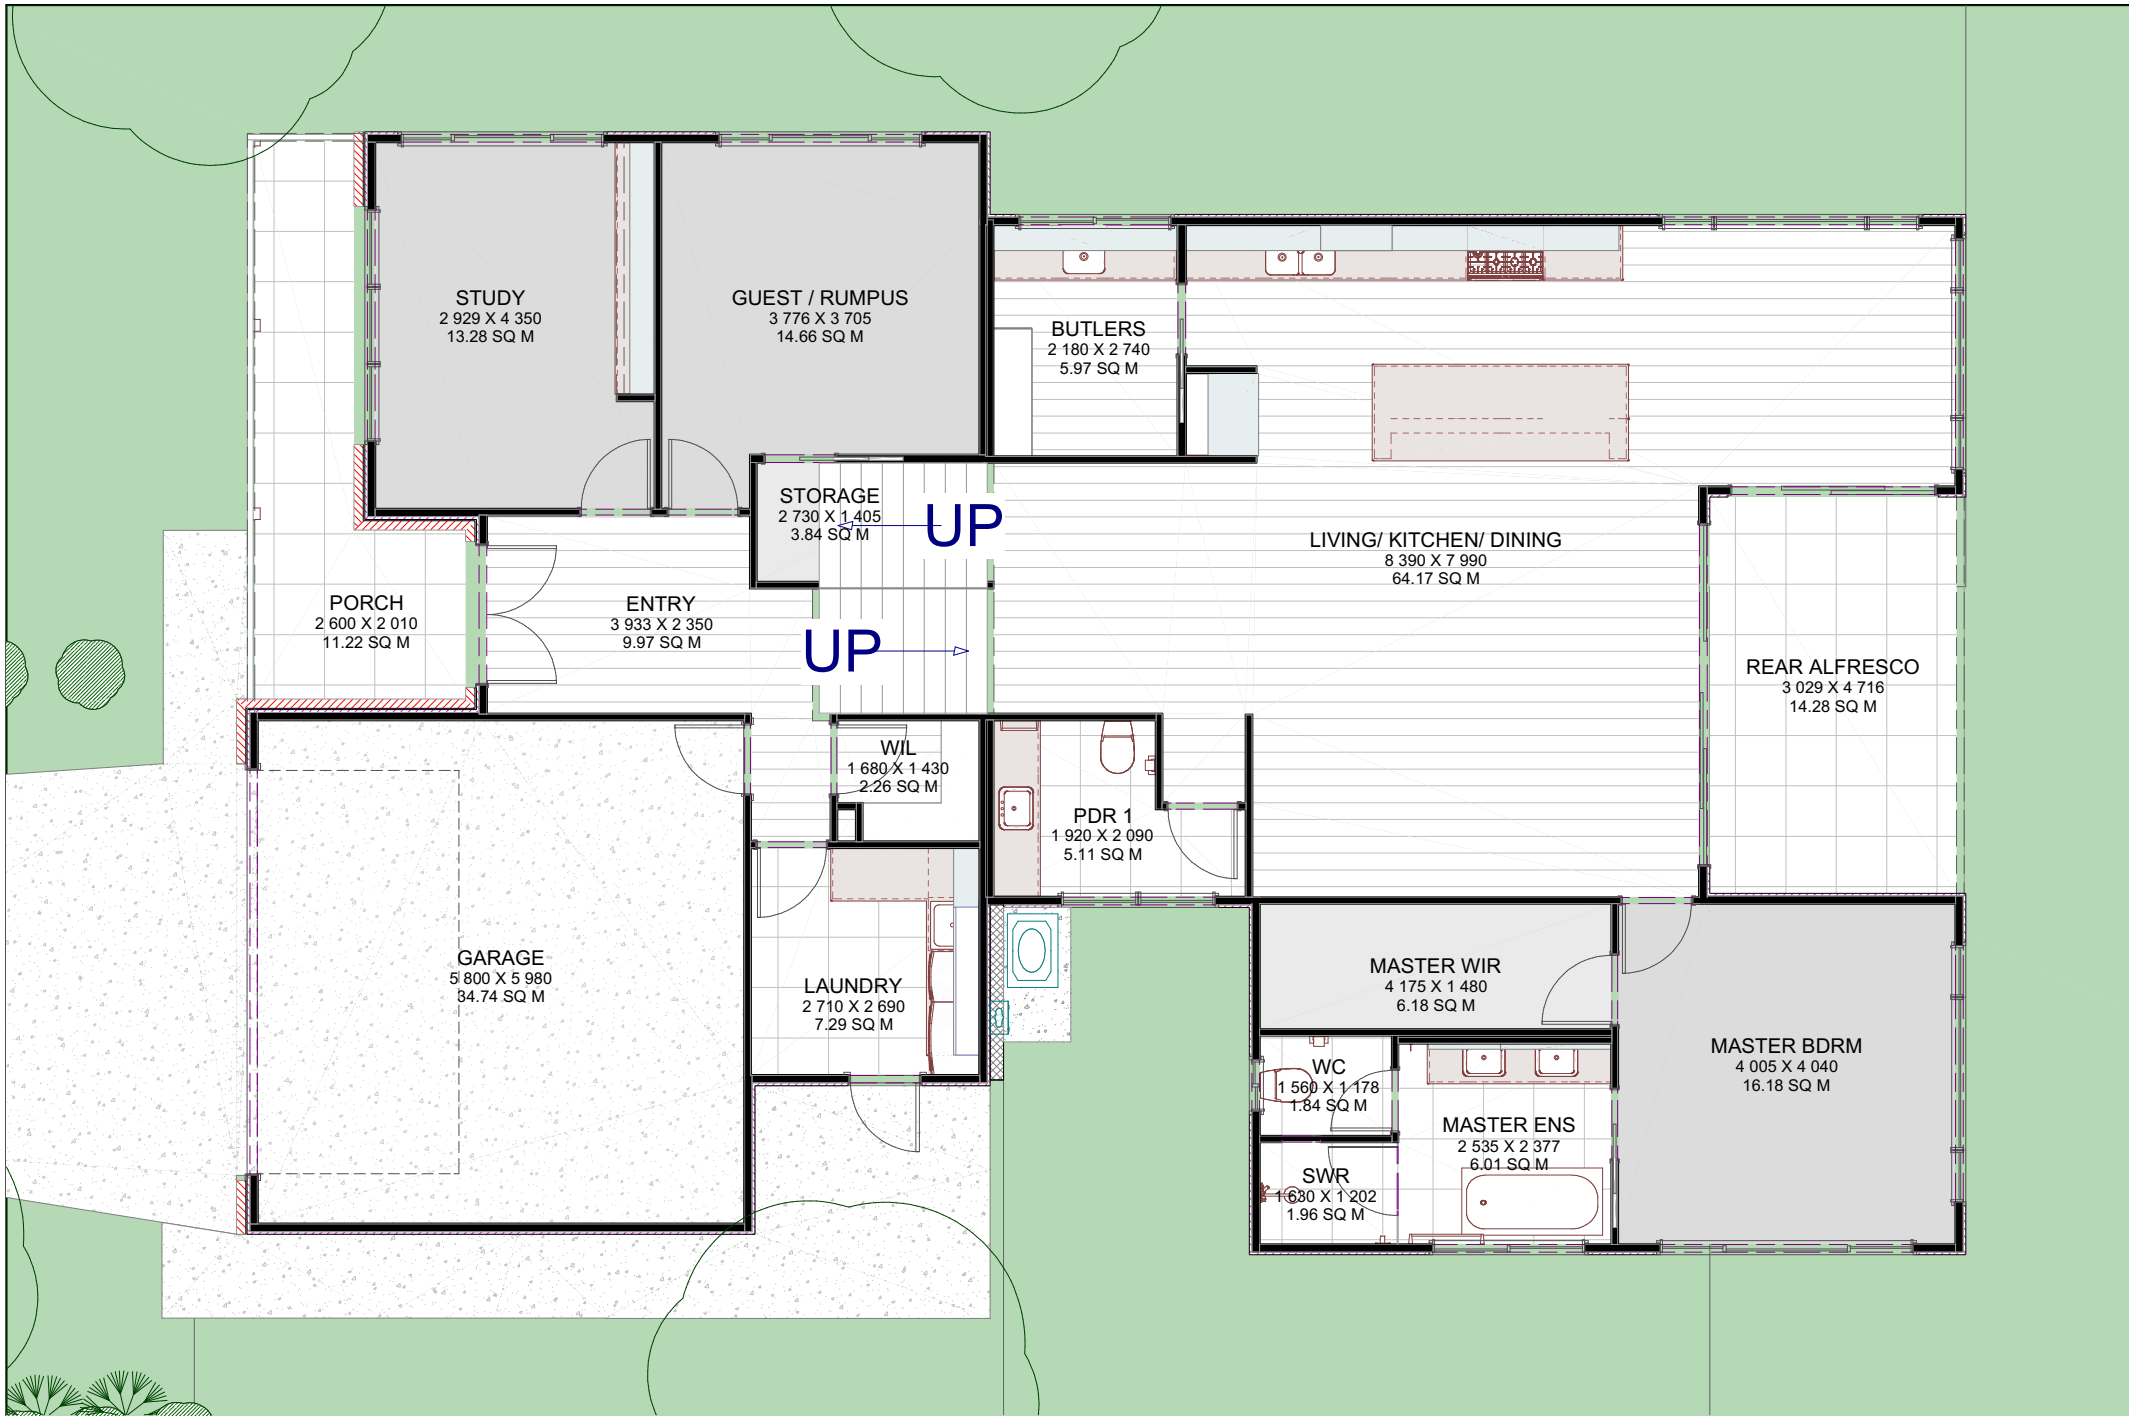

GROUND FLOOR

FLOOR AREA:		
LIVING	SECOND FLOOR	
	FIRST FLOOR	88.3
	GROUND FLOOR	179.9
GARAGE		34.7
PORCH		11.2
REAR ALFRESCO	14.3	
BALCONY	3.8	
STAIRWELL		5.6
	DECKS	HOUSE
TOTAL AREA	18.10	302.9
		326.60

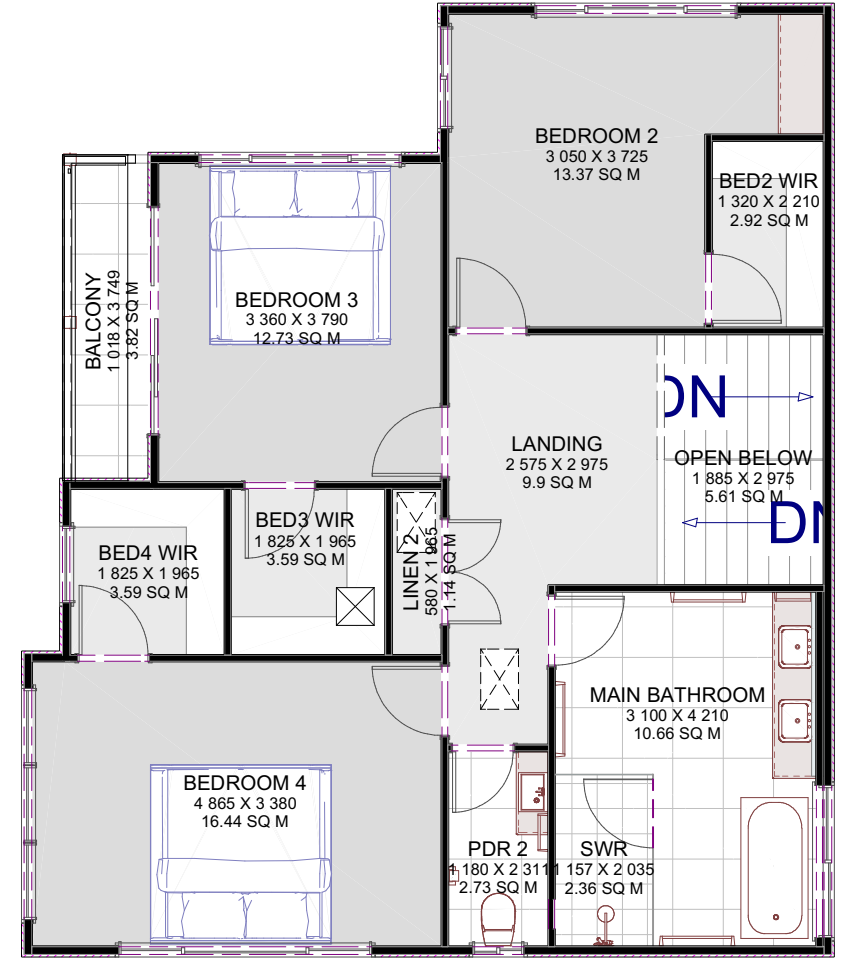

FIRST FLOOR

Designer: breezewayhouse





Project Type: Spec Home
QBCC 1200276
 Unit 12b 661 Oxley Rd, Corinda, 4075
 Phone (07) 3310 4578
 Email info@breezewayhouse.com.au
 www.breezewayhouse.com.au

Model: HAMILTON
 Facade: Hampton

1:100
 PRINT DETAILS
 9:47:42 AM
 2/07/2019
 Scale: as shown @A3

WIND RATING: N2
 Sheet No. **3**
 Drawing Title
FLOOR PLANS

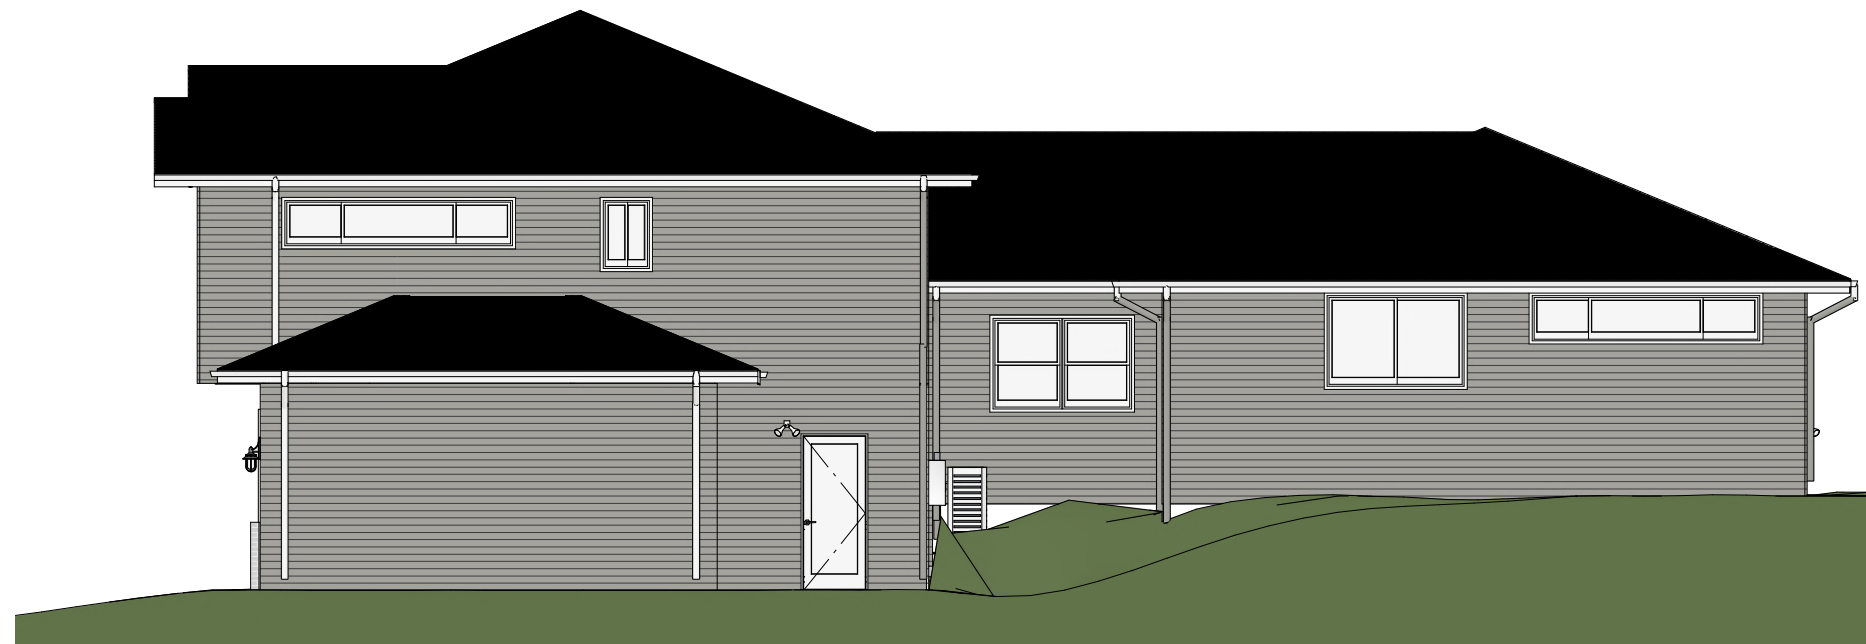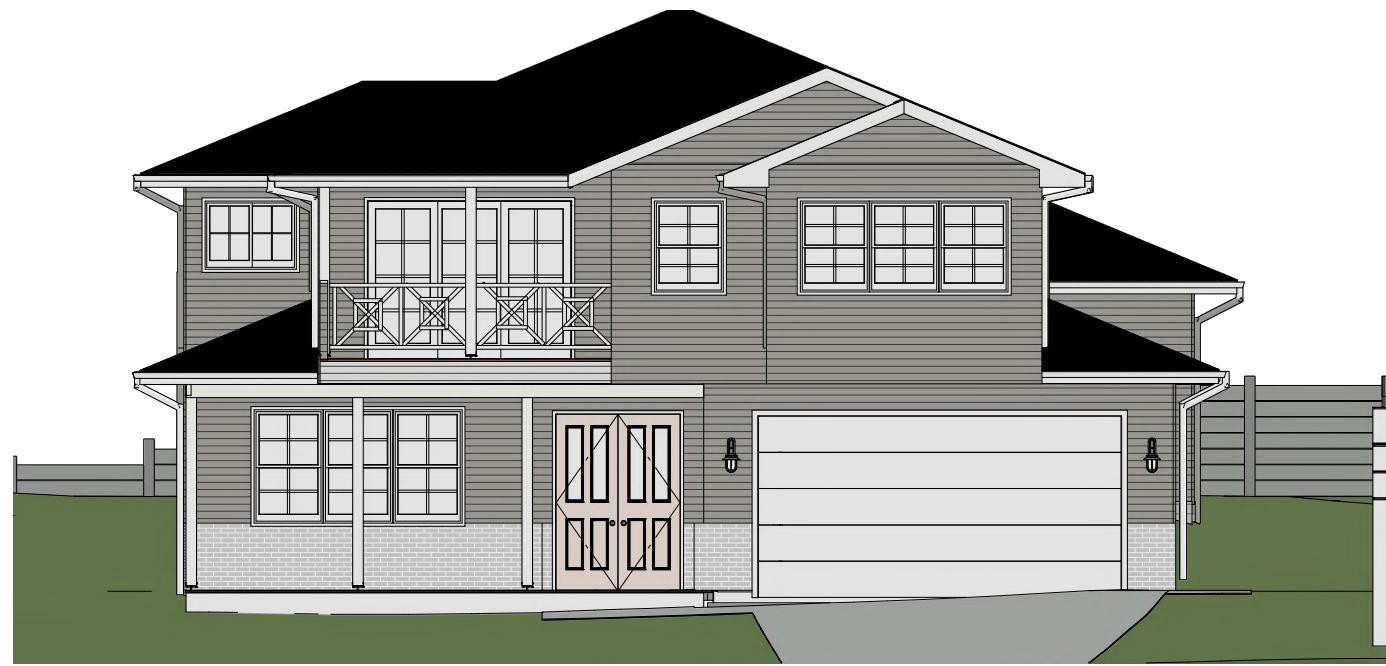

Designer: breezewayhouse

breezewayhouse
BUILDING ON DIFFICULT AND SLOPING SITE MADE EASY

Project Type: Spec Home

QBCC 1200276
Unit 12b 661 Oxley Rd, Corinda, 4075
Phone (07) 3310 4578
Email info@breezewayhouse.com.au
www.breezewayhouse.com.au

Model: HAMILTON

Facade: Hampton

1:100

PRINT
DETAILS
9:47:43 AM
2/07/2019


Scale: as shown @A3

WIND RATING: N2

Sheet No. **4**

Drawing Title

ELEVATIONS

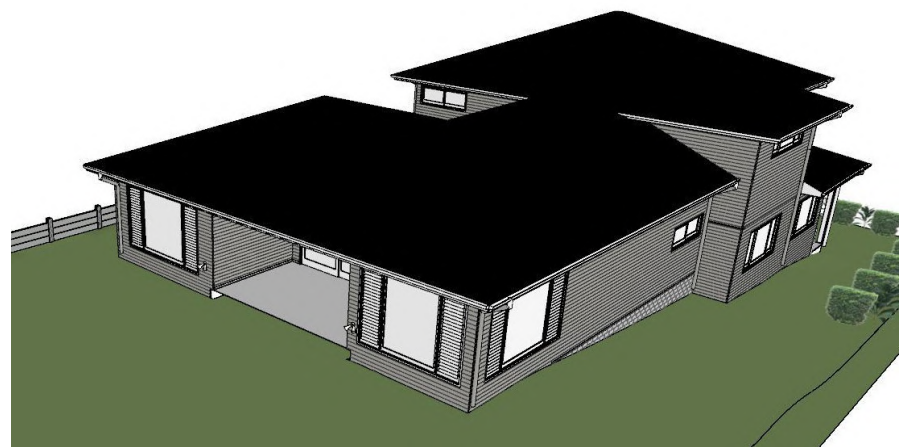

Designer: breezewayhouse

breezewayhouse

BUILDING ON DIFFICULT AND SLOPING SITE MADE EASY

Project Type: Spec Home

QBCC 1200276

Unit 12b 661 Oxley Rd, Corinda, 4075

Phone (07) 3310 4578

Email info@breezewayhouse.com.au

www.breezewayhouse.com.au

Model: HAMILTON

Facade: Hampton

1:100

PRINT
DETAILS
9:47:43 AM
2/07/2019

Scale: as shown @A3

WIND RATING: N2

Sheet No. **5**

Drawing Title

ELEVATIONS