



HEPWORTH

CONCEPT DESIGN


breezewayhouse

QBCC 1200276
Unit 12b 661 Oxley Rd, Corinda, 4075
Phone (07) 3310 4578
Email info@breezewayhouse.com.au
www.breezewayhouse.com.au


FURNITURE ARE FOR ILLUSTRATION PURPOSES ONLY

1:100 @ A3


FLOOR PLANS

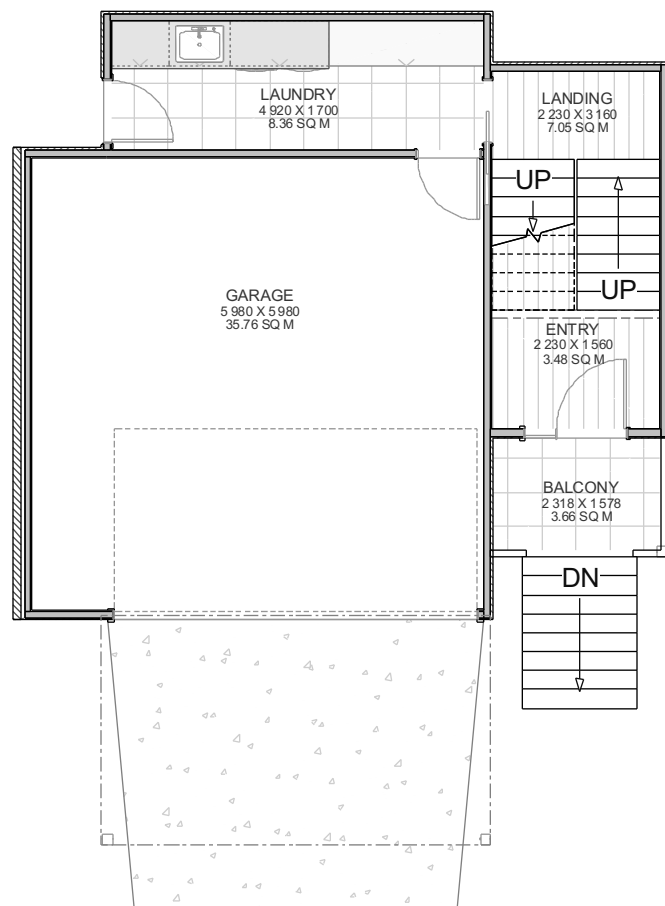

GROUND FLOOR PLAN

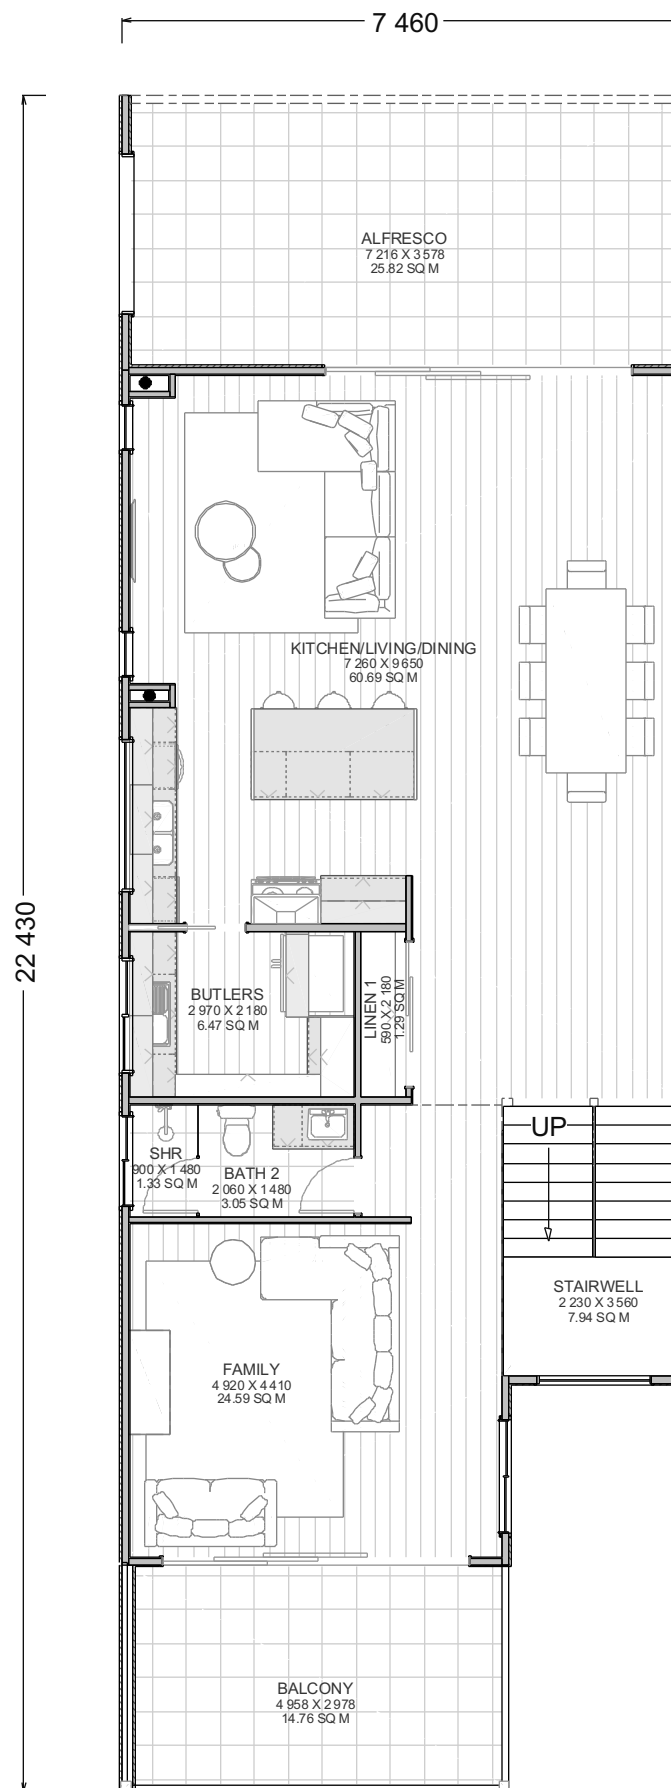

FIRST FLOOR PLAN

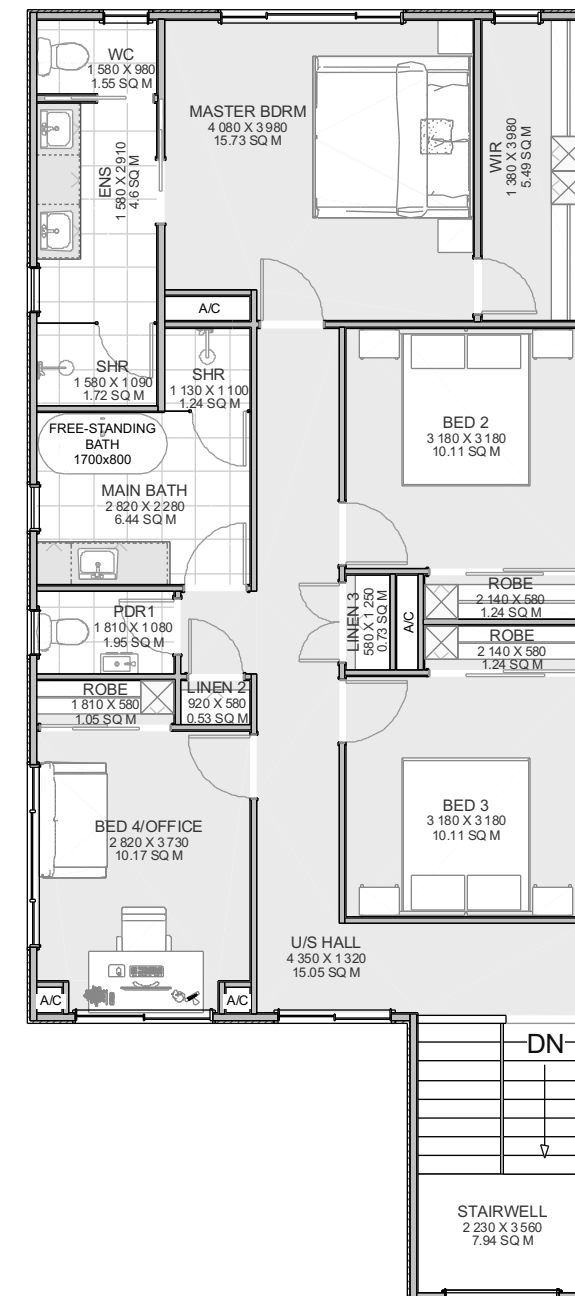

SECOND FLOOR PLAN

FLOOR AREA:		
LIVING	SECOND FLOOR	100.1
	FIRST FLOOR	114.2
	GROUND FLOOR	24.4
GARAGE		35.8
PORCH		3.7
BALCONY		14.8
ALFRESCO		25.8
VOIDS		0.0
	DECKS	HOUSE
TOTAL AREA	44.24	274.38
		318.62

HOUSE DIMENSIONS

WIDTH	7.46m
LENGTH	22.43m


FURNITURE ARE FOR ILLUSTRATION PURPOSES ONLY

1:100 @ A3

breezewayhouse

QBCC 1200276
 Unit 12b 661 Oxley Rd, Corinda, 4075
 Phone (07) 3310 4578
 Email info@breezewayhouse.com.au
 www.breezewayhouse.com.au

ELEVATIONS

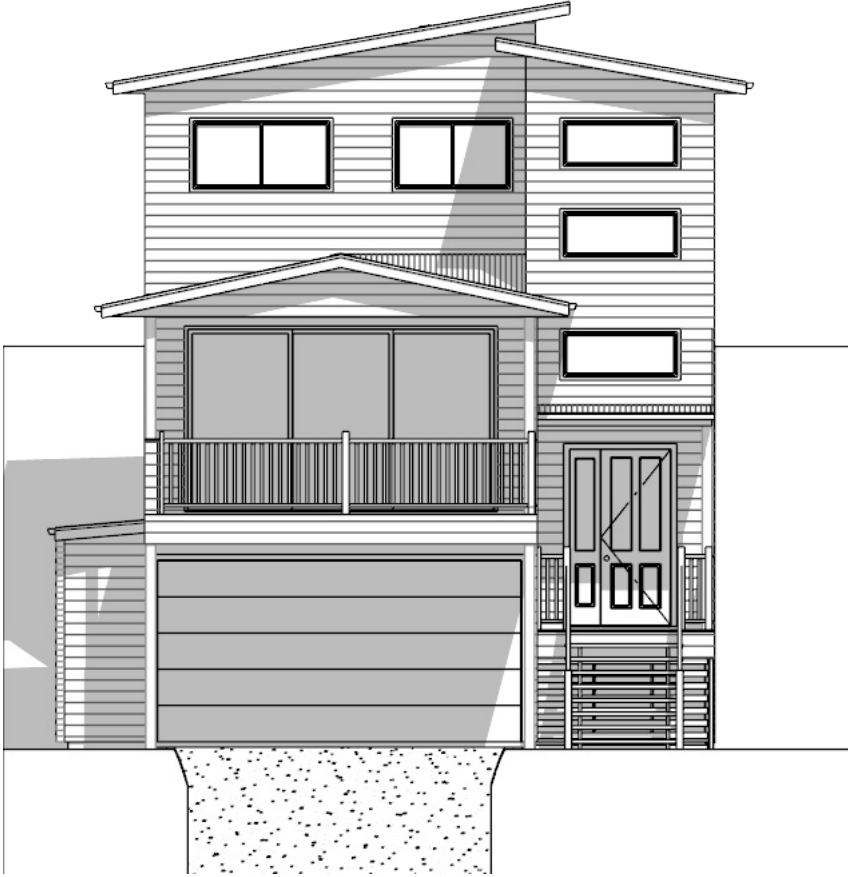

breezewayhouse

QBCC 1200276
Unit 12b 661 Oxley Rd, Corinda, 4075
Phone (07) 3310 4578
Email info@breezewayhouse.com.au
www.breezewayhouse.com.au

FURNITURE ARE FOR ILLUSTRATION PURPOSES ONLY

1:100 @ A3