



VICTOR
CONCEPT DESIGN

breezewayhouse


QBCC 1200276
Unit 12b 661 Oxley Rd, Corinda, 4075
Phone (07) 3310 4578
Email info@breezewayhouse.com.au
www.breezewayhouse.com.au

FURNITURE ARE FOR ILLUSTRATION PURPOSES ONLY


1:100 @ A3

FLOOR PLANS

2 4 3 1/2

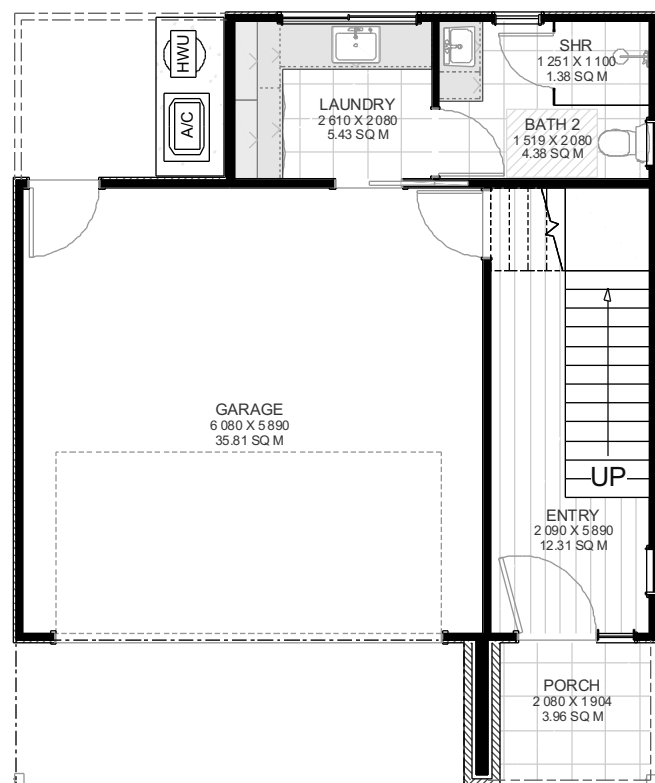

GROUND FLOOR PLAN

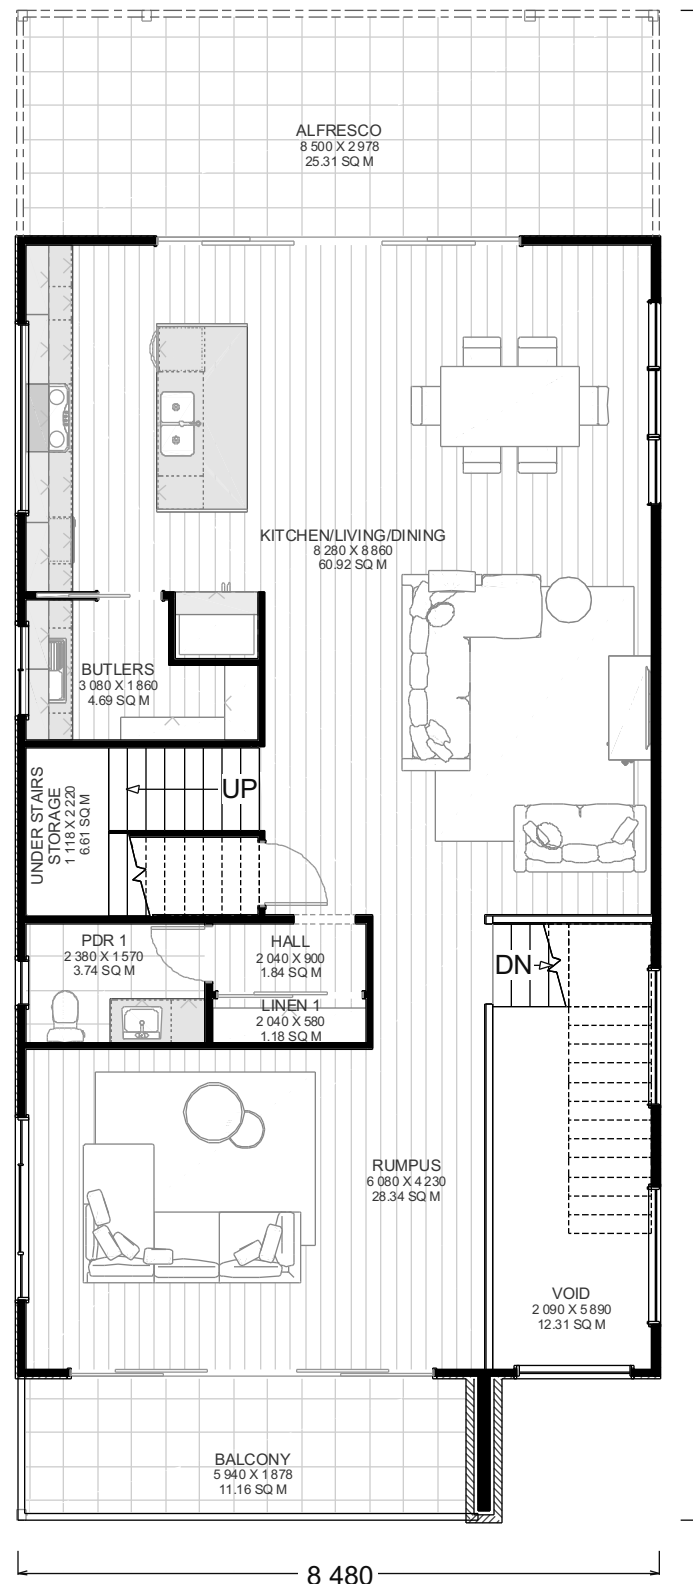

FIRST FLOOR PLAN



SECOND FLOOR PLAN

FLOOR AREA:			
LIVING	SECOND FLOOR		95.1
	FIRST FLOOR		104.1
	GROUND FLOOR		35.4
GARAGE			35.8
PORCH		4.0	
BALCONY		11.2	
ALFRESCO		25.3	
VOIDS			12.3
	VOIDS	DECKS	HOUSE
TOTAL AREA	12.3	40.5	270.3
			323.1

HOUSE DIMENSIONS

WIDTH	8.48m
LENGTH	19.98m

breezewayhouse

QBCC 1200276
 Unit 12b 661 Oxley Rd, Corinda, 4075
 Phone (07) 3310 4578
 Email info@breezewayhouse.com.au
 www.breezewayhouse.com.au

ELEVATIONS & 3D VIEWS



FURNITURE ARE FOR ILLUSTRATION PURPOSES ONLY

1:100 @ A3

breezewayhouse

QBCC 1200276
Unit 12b 661 Oxley Rd, Corinda, 4075
Phone (07) 3310 4578
Email info@breezewayhouse.com.au
www.breezewayhouse.com.au