


THIS PLAN IS A GUIDE ONLY FOR THE APPROXIMATE POSITIONING OF YOUR HOME ON THE SITE & PRELIMINARY EXTENT OF REQUIRED SITE WORKS. IT CANNOT BE RELIED UPON FOR ANY OTHER INFORMATION, SETBACKS & HOUSE OUTLINE AS SHOWN ARE PRELIMINARY ONLY & MAY VARY UPON COMPLETION OF FURTHER DETAILED WORKING DRAWINGS.



THIS SITE SETOUT AS REQUESTED WILL REQUIRE BUILD OVER SEWER APPLICATION. THIS PROCESS WILL INCUR EXTRA COST, DELAY OF 2-4 WEEKS, AND A SUCCESSFUL OUTCOME CANNOT BE GUARANTEED.

AMENDMENTS DUE TO SITE CONDITIONS REGARDLESS OF THE FINAL PLANS THE BUILDER RESERVES THE RIGHT TO CHANGE OR ALTER THE POSITION OR THE CONSTRUCTION METHOD TO ANY WORKS WITHIN A 45 DEGREE ZONE OF INFLUENCE OF THE SITE BOUNDARIES WORKS TO COMMON BOUNDARIES

IT IS THE OWNERS RESPONSIBILITY TO LIASE WITH THEIR NEIGHBOURS TO PROVIDE AND ALLOW THE BUILDER CLEAR & UNOBSTRUCTED ACCESS FOR ALL CONSTRUCTION WORK TO COMMON BOUNDARIES, IE, ZERO LOT GARAGE WALLS AND FENCES



Designer: breezewayhouse	Project Type: Custom	Model: Allardyce	PRINT DETAILS 4:07:34 PM 23-02-18	WIND RATING: N2
 BUILDING ON DIFFICULT AND SLOPING SITE MADE EASY	QBCC 1200276 Unit 12b 661 Oxley Rd, Corinda, 4075 Phone (07) 3310 4578 Email info@breezewayhouse.com.au www.breezewayhouse.com.au	Facade: Custom	1:100 Scale: as shown @A3	Sheet No. 1 Drawing Title FACADE IMAGE

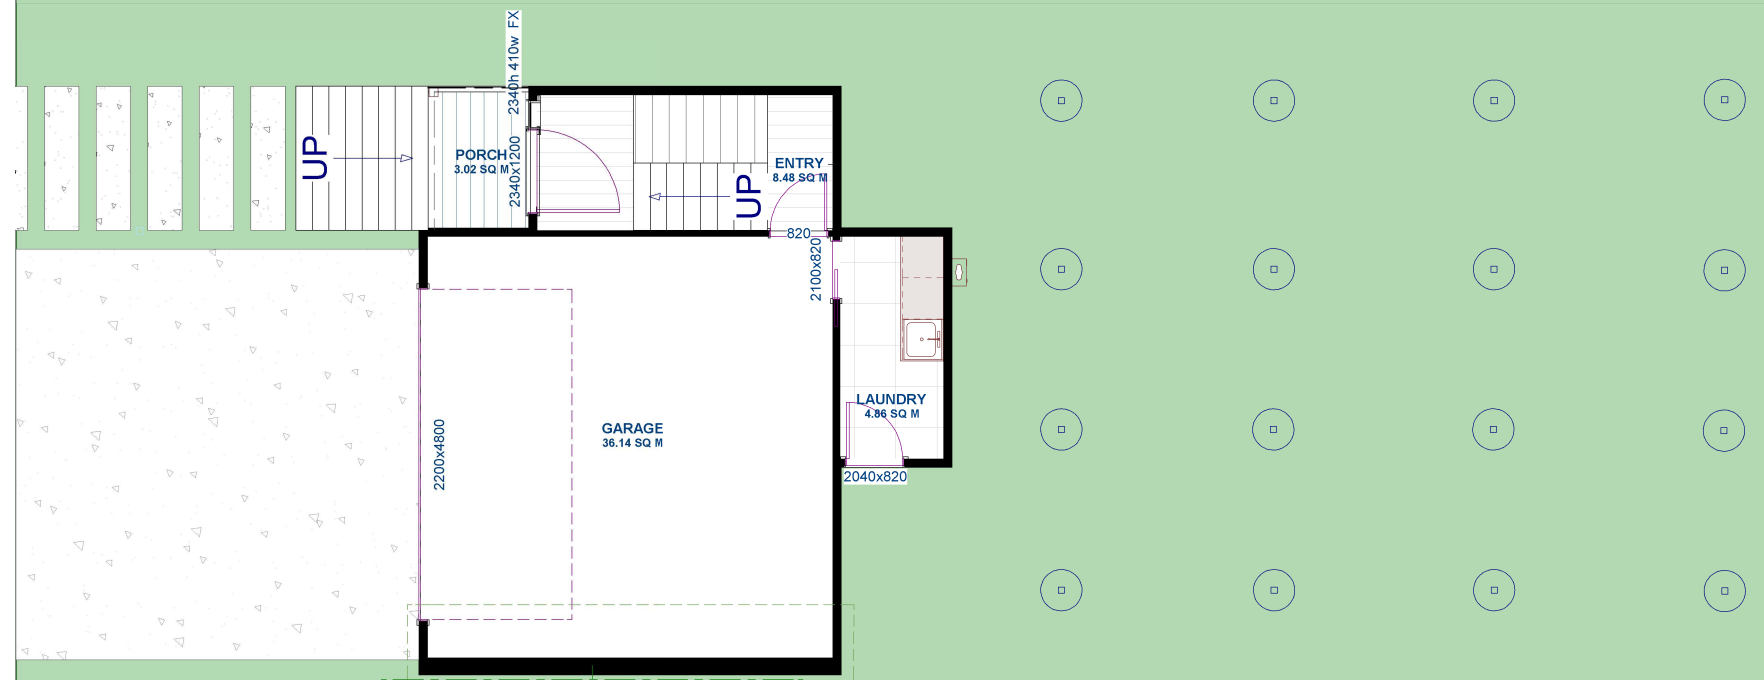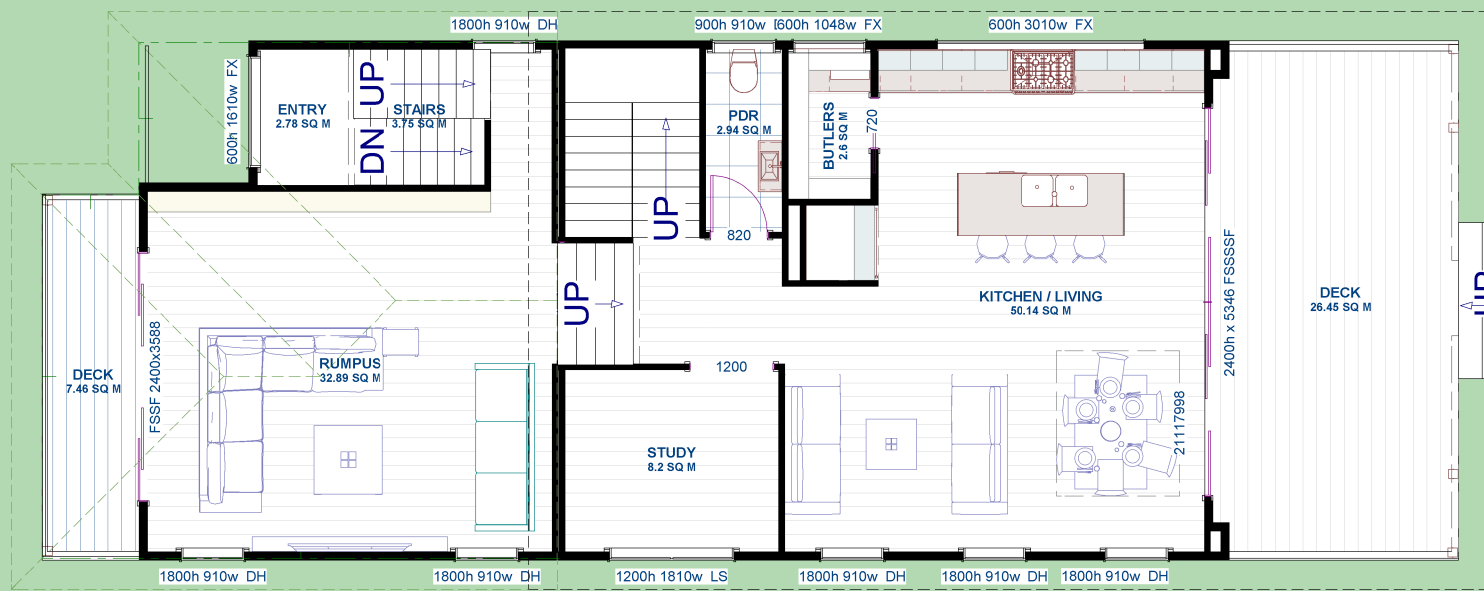

FLOOR AREA:		
LIVING	SECOND FLOOR	93.2
	FIRST FLOOR	110.6
	GROUND FLOOR	16.0
GARAGE		36.1
PORCH	3.0	
FRONT DECK	7.5	
REAR DECK	26.5	
VOIDS		9.0
	DECKS	HOUSE
TOTAL AREA	36.93	255.94
		301.90

Designer: breezewayhouse




Project Type: Custom
QBCC 1200276
 Unit 12b 661 Oxley Rd, Corinda, 4075
 Phone (07) 3310 4578
 Email info@breezewayhouse.com.au
 www.breezewayhouse.com.au

Model: Allardyce
 Facade: Custom

1:100
 PRINT DETAILS
 4:07:35 PM
 23-02-18
 Scale: as shown @A3

WIND RATING: N2
 Sheet No. **2**
 Drawing Title
ALL FLOORS

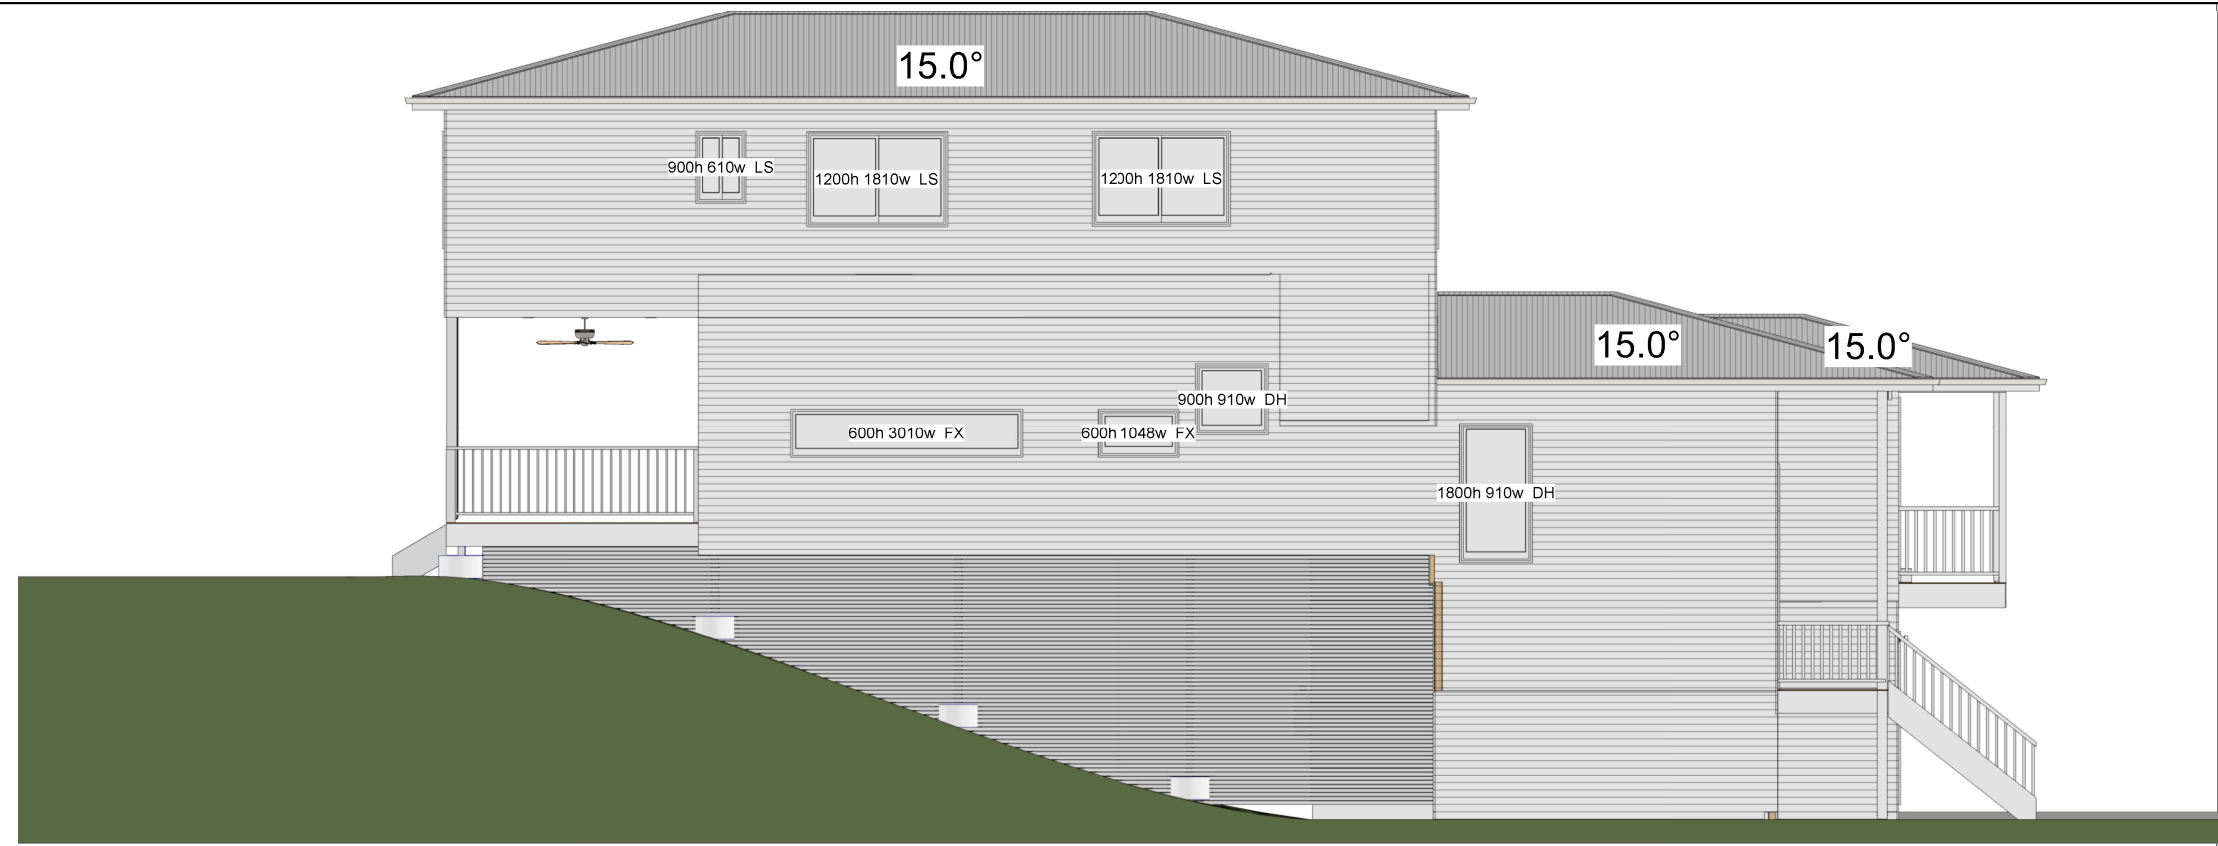

Designer: breezewayhouse

breezewayhouse
BUILDING ON DIFFICULT AND SLOPING SITE MADE EASY

Project Type: Custom

QBCC 1200276
Unit 12b 661 Oxley Rd, Corinda, 4075
Phone (07) 3310 4578
Email info@breezewayhouse.com.au
www.breezewayhouse.com.au

Model: Allardyce

Facade: Custom

1:100

Scale: as shown @A3

PRINT
DETAILS
4:07:38 PM
23-02-18

WIND RATING: N2

Sheet No. **3**

Drawing Title

ELEVATIONS