


THIS PLAN IS A GUIDE ONLY FOR THE APPROXIMATE POSITIONING OF YOUR HOME ON THE SITE & PRELIMINARY EXTENT OF REQUIRED SITE WORKS. IT CANNOT BE RELIED UPON FOR ANY OTHER INFORMATION. SETBACKS & HOUSE OUTLINE AS SHOWN ARE PRELIMINARY ONLY & MAY VARY UPON COMPLETION OF FURTHER DETAILED WORKING DRAWINGS.

THIS SITE SETOUT AS REQUESTED WILL REQUIRE BUILD OVER SEWER APPLICATION. THIS PROCESS WILL INCUR EXTRA COST, DELAY OF 2-4 WEEKS, AND A SUCCESSFUL OUTCOME CANNOT BE GUARANTEED.


AMENDMENTS DUE TO SITE CONDITIONS REGARDLESS OF THE FINAL PLANS THE BUILDER RESERVES THE RIGHT TO CHANGE OR ALTER THE POSITION OR THE CONSTRUCTION METHOD TO ANY WORKS WITHIN A 45 DEGREE ZONE OF INFLUENCE OF THE SITE BOUNDARIES WORKS TO COMMON BOUNDARIES

IT IS THE OWNERS RESPONSIBILITY TO LIAISE WITH THEIR NEIGHBOURS TO PROVIDE AND ALLOW THE BUILDER CLEAR & UNOBSTRUCTED ACCESS FOR ALL CONSTRUCTION WORK TO COMMON BOUNDARIES. IE: ZERO LOT GARAGE WALLS AND FENCES




Designer: breezewayhouse	Project Type: Mayhew	Model: Mayhew	PRINT DETAILS 2:05:30 PM 13-02-18	WIND RATING: N2
 BUILDING ON DIFFICULT AND SLOPING SITE MADE EASY	QBCC 1200276 Unit 12b 661 Oxley Rd, Corinda, 4075 Phone (07) 3310 4578 Email info@breezewayhouse.com.au www.breezewayhouse.com.au	Facade: Custom 1	1:100 Scale: as shown @A3	Sheet No. 1 Drawing Title FACADE IMAGE


2ND FLOOR

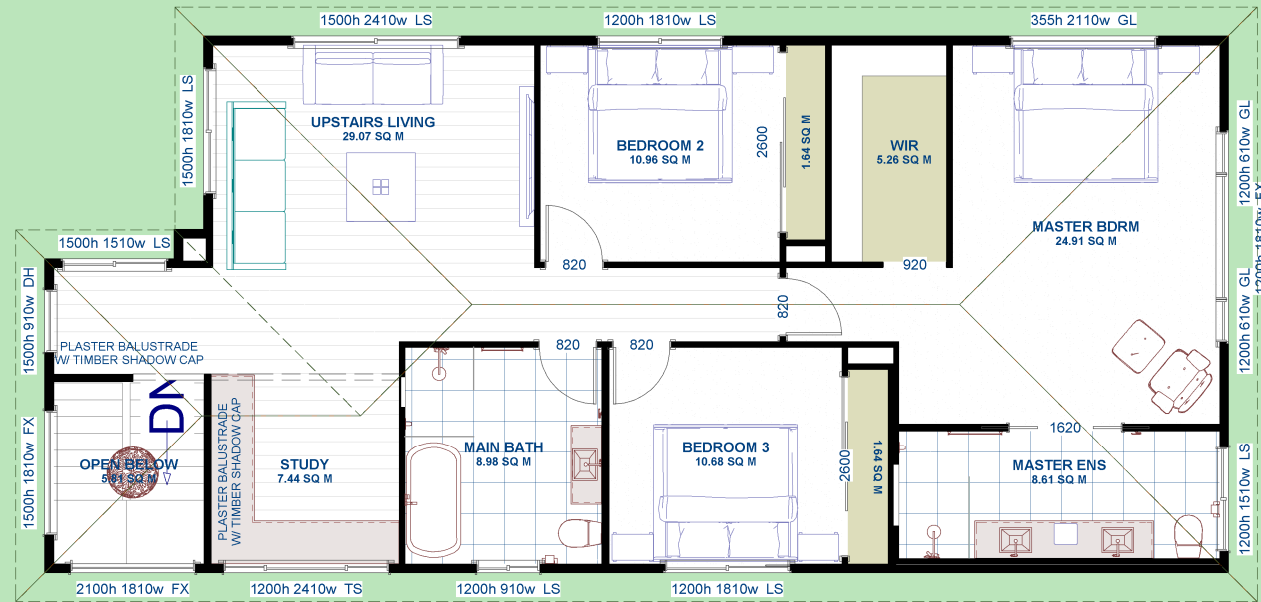

1ST FLOOR

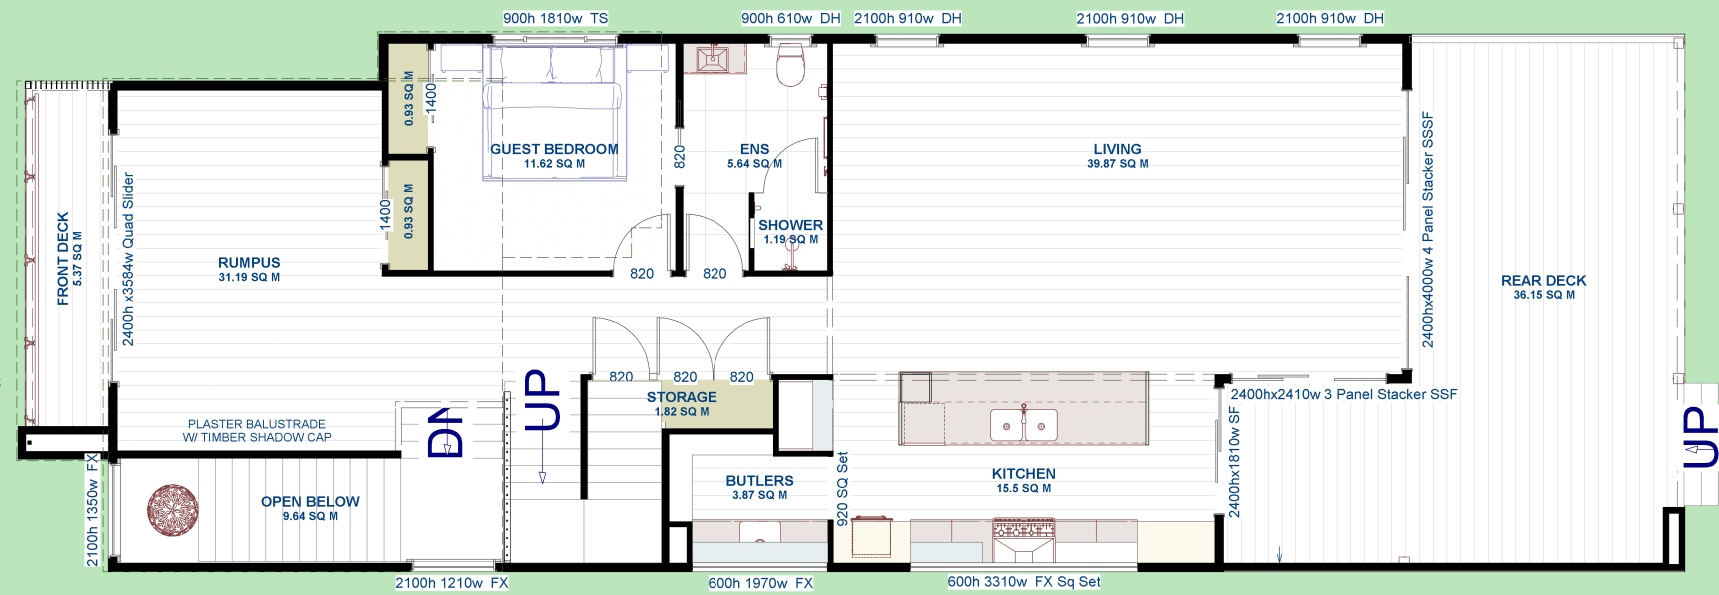

GROUND FLOOR

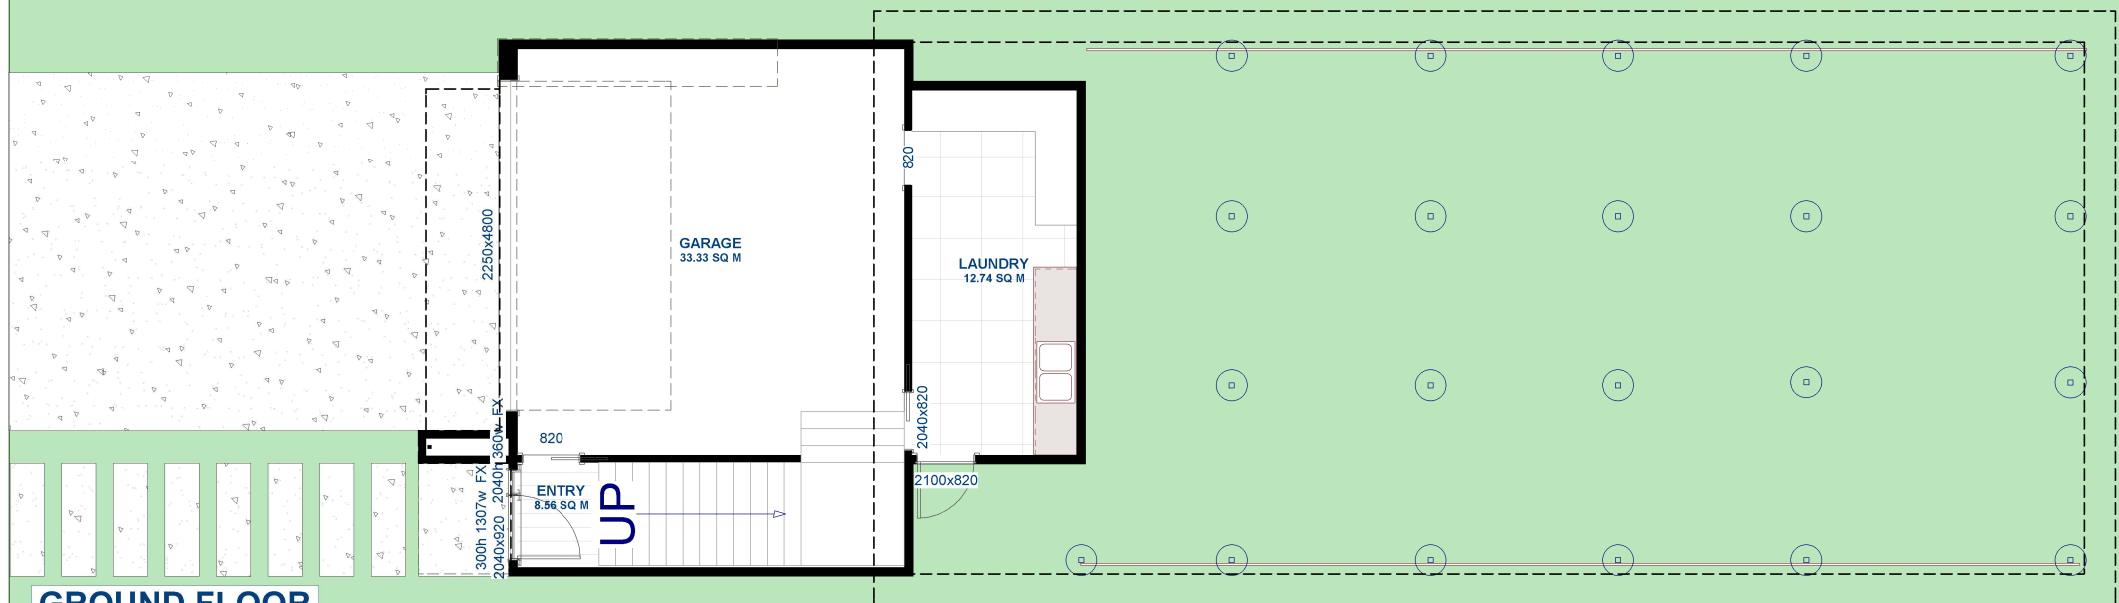

FLOOR AREA:		
LIVING	SECOND FLOOR	119.4
	FIRST FLOOR	126.8
	GROUND FLOOR	25.0
GARAGE		33.3
PORCH	0.0	
DECKING FRONT	5.4	
DECKING REAR	36.2	
VOIDS		15.5
	DECKS	HOUSE
TOTAL AREA	41.52	304.53
		361.50

Designer: breezewayhouse

breezewayhouse
BUILDING ON DIFFICULT AND SLOPING SITE MADE EASY

Project Type: Mayhew

QBCC 1200276
Unit 12b 661 Oxley Rd, Corinda, 4075
Phone (07) 3310 4578
Email info@breezewayhouse.com.au
www.breezewayhouse.com.au

Model: Mayhew

Facade: Custom 1

1:100

Scale: as shown @A3


PRINT
DETAILS
2:05:31 PM
13-02-18

WIND RATING: N2

Sheet No. **2**

Drawing Title

ALL FLOORS

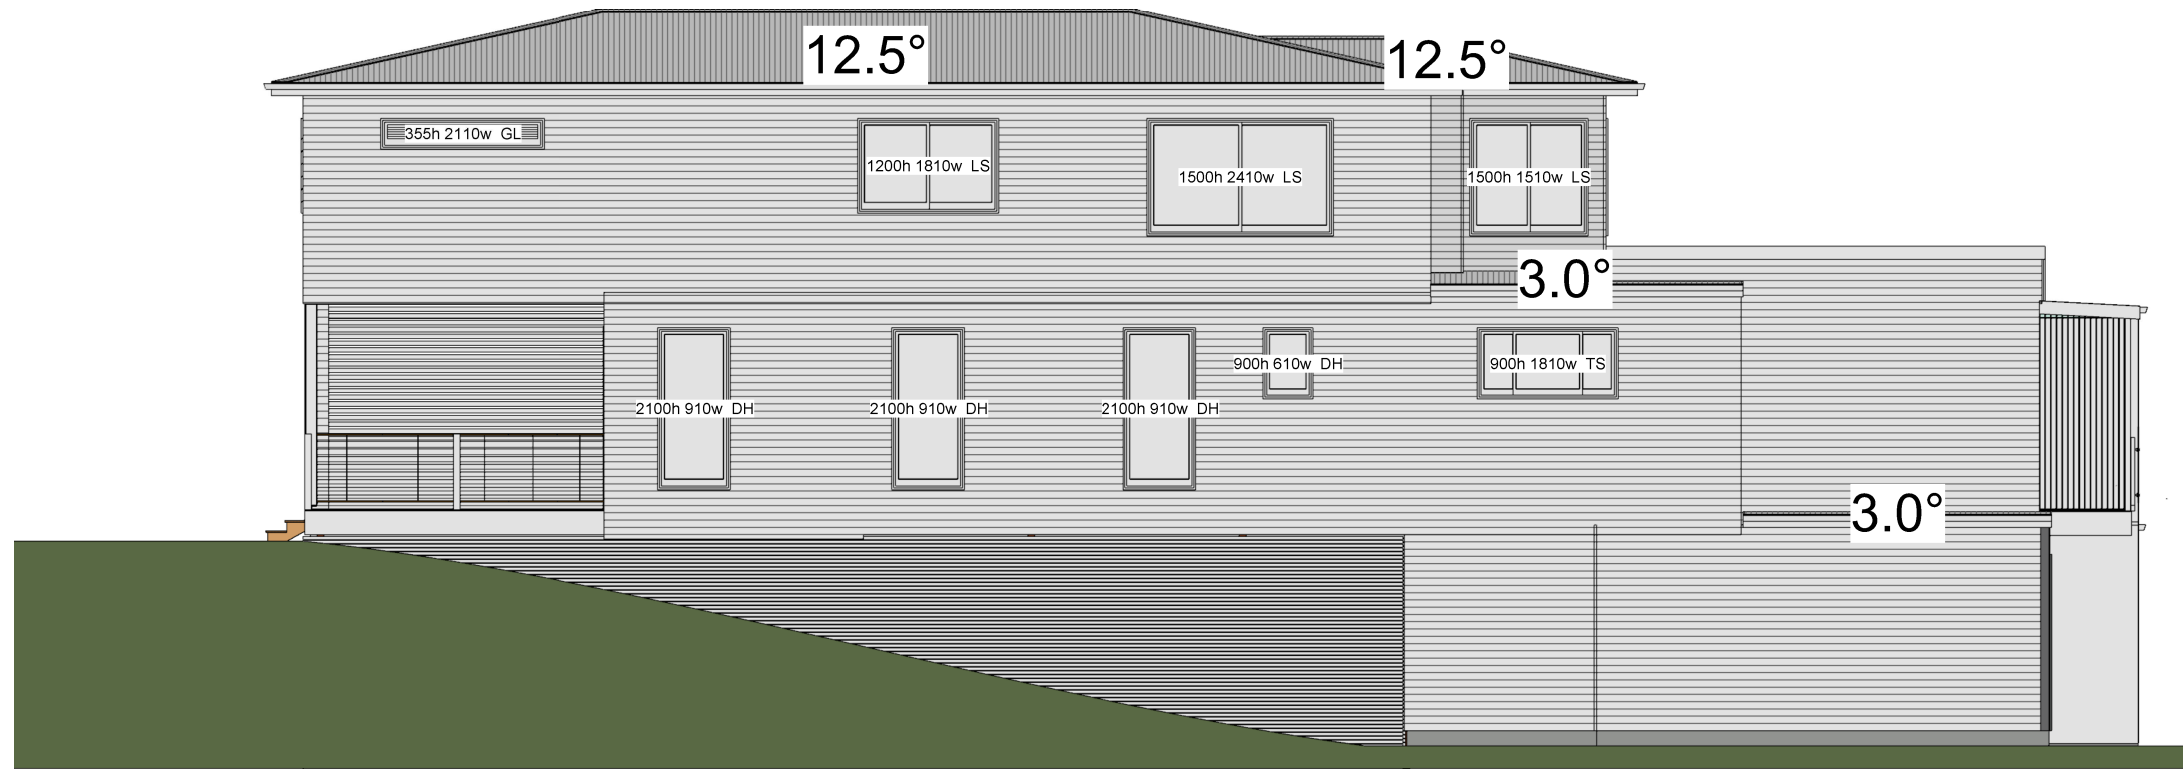

Designer: breezewayhouse

breezewayhouse
BUILDING ON DIFFICULT AND SLOPING SITE MADE EASY

Project Type: Mayhew

QBCC 1200276
Unit 12b 661 Oxley Rd, Corinda, 4075
Phone (07) 3310 4578
Email info@breezewayhouse.com.au
www.breezewayhouse.com.au

Model: Mayhew

Facade: Custom 1

1:100

Scale: as shown @A3

PRINT
DETAILS
2:05:37 PM
13-02-18

WIND RATING: N2

Sheet No. **3**

Drawing Title

GROUND FLOOR