




Designer: breezewayhouse	Project Type: Custom	Model: Hutton	PRINT DETAILS 12:51:35 PM 18/07/2019	WIND RATING: N2
 BUILDING ON DIFFICULT AND SLOPING SITE MADE EASY	<b>QBCC 1200276</b> Unit 12b 661 Oxley Rd, Corinda, 4075 Phone (07) 3310 4578 Email <a href="mailto:info@breezewayhouse.com.au">info@breezewayhouse.com.au</a> <a href="http://www.breezewayhouse.com.au">www.breezewayhouse.com.au</a>	Facade: Custom	1:100  Scale: as shown @A3	Sheet No. <b>1</b>  Drawing Title <b>FACADE IMAGE</b>




Designer: breezewayhouse	Project Type: Custom	Model: Hutton	PRINT DETAILS 12:51:35 PM 18/07/2019	WIND RATING: N2
 BUILDING ON DIFFICULT AND SLOPING SITE MADE EASY	<b>QBCC 1200276</b> Unit 12b 661 Oxley Rd, Corinda, 4075 Phone (07) 3310 4578 Email <a href="mailto:info@breezewayhouse.com.au">info@breezewayhouse.com.au</a> <a href="http://www.breezewayhouse.com.au">www.breezewayhouse.com.au</a>	Facade: Custom	Scale: as shown @A3	Sheet No. <b>2</b>
				Drawing Title

FLOOR AREA:			
LIVING	SECOND FLOOR	0.0	
	FIRST FLOOR	129.4	
	GROUND FLOOR	115.8	
GARAGE		34.7	
PORCH		9.4	
FRONT BALCONY		7.4	
ALFRESCO		13.0	
VOIDS		0.0	
	VOIDS	DECKS	HOUSE
TOTAL AREA	0.0	29.8	279.9
			309.7

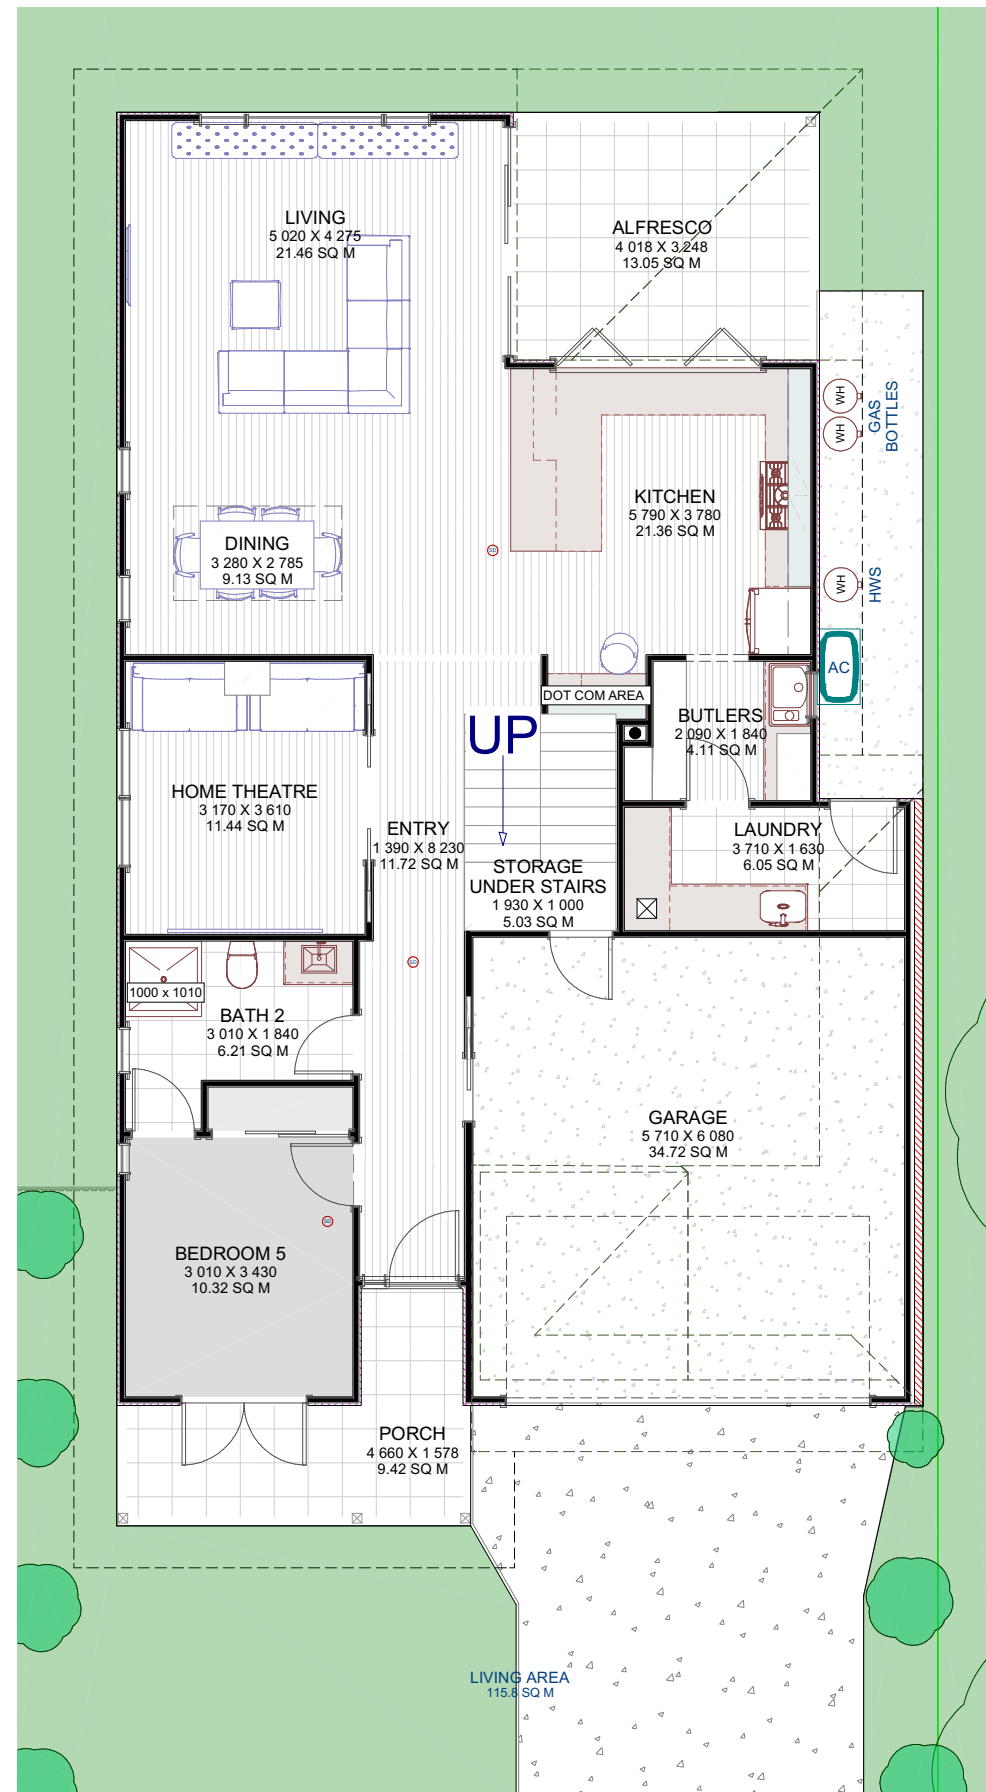

GROUND FLOOR

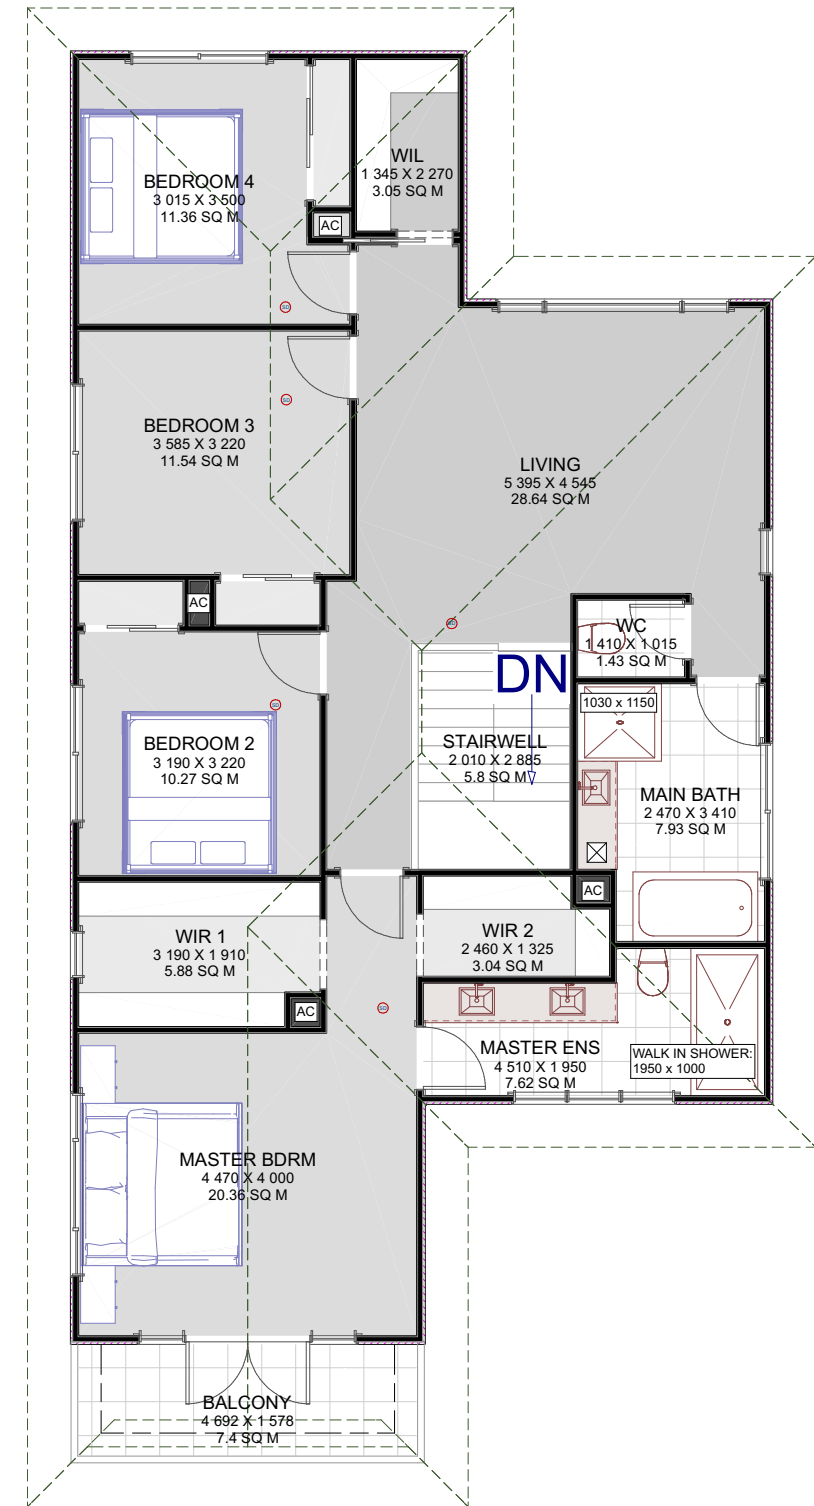

FIRST FLOOR

Designer: breezewayhouse

**breezewayhouse**  
BUILDING ON DIFFICULT AND SLOPING SITE MADE EASY

Project Type: Custom

**QBCC 1200276**  
Unit 12b 661 Oxley Rd, Corinda, 4075  
Phone (07) 3310 4578  
Email info@breezewayhouse.com.au  
www.breezewayhouse.com.au

Model: Hutton

Facade: Custom

1:100

PRINT DETAILS  
12:51:35 PM  
18/07/2019

Scale: as shown @A3

WIND RATING: N2

Sheet No. **3**

Drawing Title

**ALL FLOORS**



Designer: breezewayhouse

**breezewayhouse**

BUILDING ON DIFFICULT AND SLOPING SITE MADE EASY

Project Type: Custom

**QBCC 1200276**

Unit 12b 661 Oxley Rd, Corinda, 4075

Phone (07) 3310 4578

Email [info@breezewayhouse.com.au](mailto:info@breezewayhouse.com.au)  
[www.breezewayhouse.com.au](http://www.breezewayhouse.com.au)

Model: Hutton

Facade: Custom

1:100

PRINT  
 DETAILS  
 12:51:36 PM  
 18/07/2019

Scale: as shown @A3

WIND RATING: N2

Sheet No. **4**

Drawing Title

**ELEVATIONS**