



STRATHFIELD
CONCEPT DESIGN

breezewayhouse

QBCC 1200276
Unit 12b 661 Oxley Rd, Corinda, 4075
Phone (07) 3310 4578
Email info@breezewayhouse.com.au
www.breezewayhouse.com.au

FURNITURE ARE FOR ILLUSTRATION PURPOSES ONLY

1:100 @ A3


FLOOR PLANS

2  4  3.5 



FIRST FLOOR PLAN

| FLOOR AREA: | | | |
|-------------------|--------------|--------------|--------------|
| LIVING | FIRST FLOOR | | 90.6 |
| | GROUND FLOOR | | 135.9 |
| GARAGE | | | 38.8 |
| PORCH | | 3.5 | |
| ALFRESCO | | 21.2 | |
| BALCONY | | 6.28 | |
| | | DECKS | HOUSE |
| TOTAL AREA | | 31.0 | 265.3 |
| | | | 296.3 |

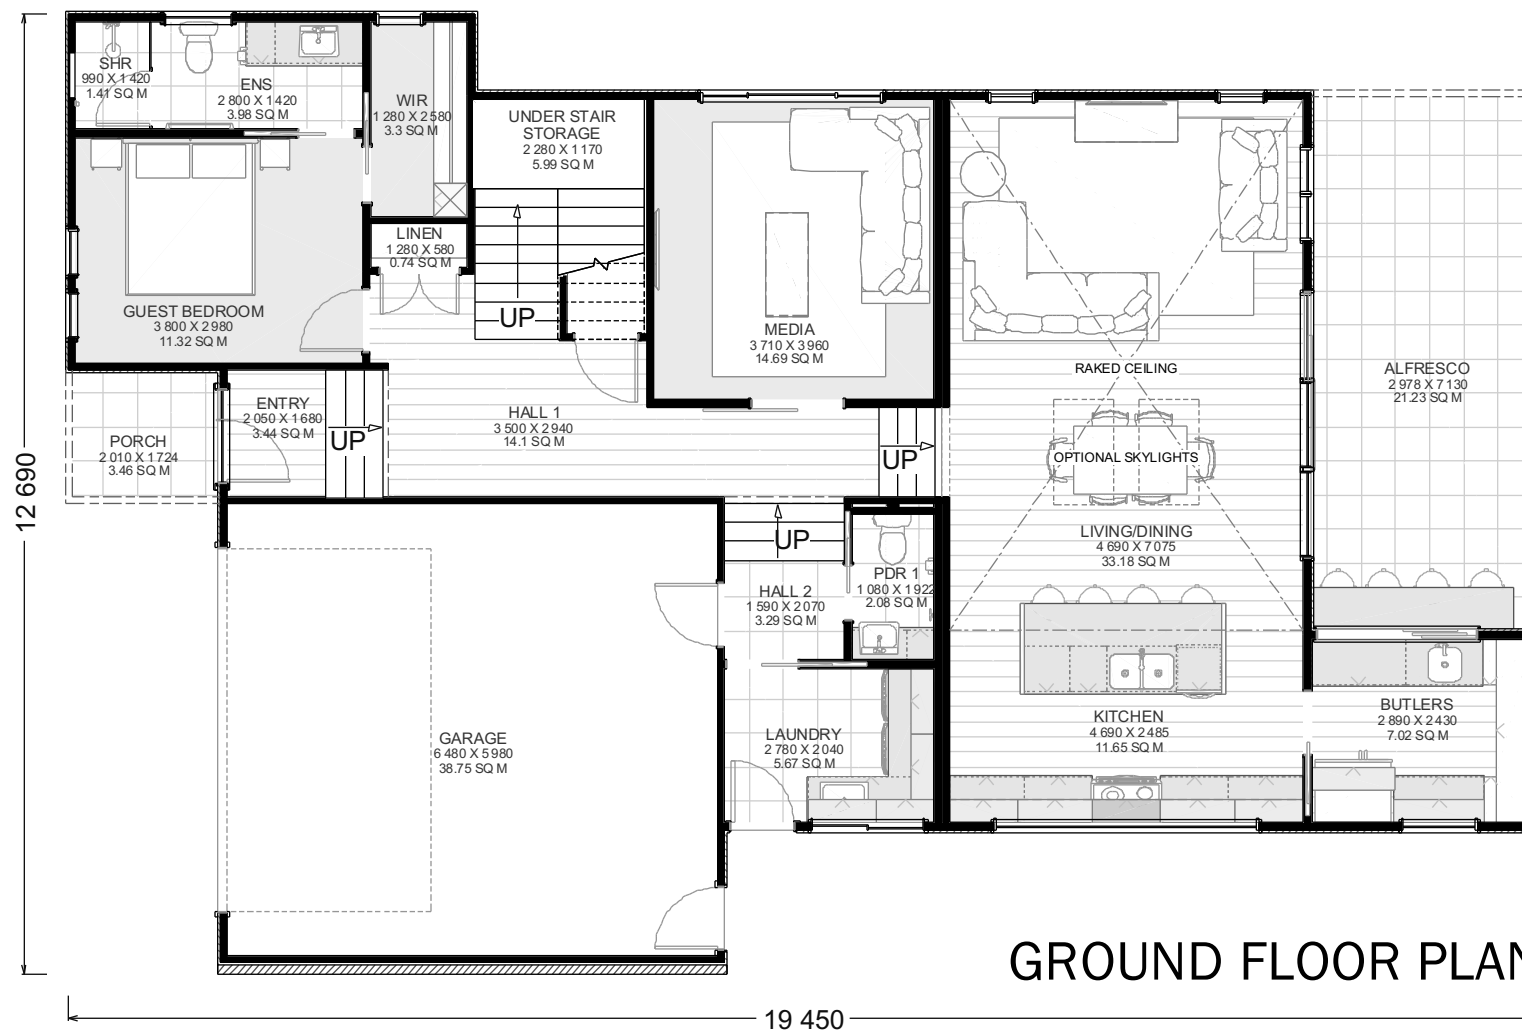

GROUND FLOOR PLAN

HOUSE DIMENSIONS

| | |
|--------|---------|
| WIDTH | 12.690m |
| LENGTH | 19.450m |

breezewayhouse

QBCC 1200276
 Unit 12b 661 Oxley Rd, Corinda, 4075
 Phone (07) 3310 4578
 Email info@breezewayhouse.com.au
 www.breezewayhouse.com.au

ELEVATIONS & 3D VIEWS



breezewayhouse

QBCC 1200276
Unit 12b 661 Oxley Rd, Corinda, 4075
Phone (07) 3310 4578
Email info@breezewayhouse.com.au
www.breezewayhouse.com.au

FURNITURE ARE FOR ILLUSTRATION PURPOSES ONLY

1:100 @ A3

ELEVATIONS & 3D VIEWS



breezewayhouse

QBCC 1200276
Unit 12b 661 Oxley Rd, Corinda, 4075
Phone (07) 3310 4578
Email info@breezewayhouse.com.au
www.breezewayhouse.com.au

FURNITURE ARE FOR ILLUSTRATION PURPOSES ONLY

1:100 @ A3