



WILLOW

CONCEPT DESIGN

breezewayhouse


QBCC 1200276
Unit 12b 661 Oxley Rd, Corinda, 4075
Phone (07) 3310 4578
Email info@breezewayhouse.com.au
www.breezewayhouse.com.au

FURNITURE ARE FOR ILLUSTRATION PURPOSES ONLY

1:100 @ A3

FLOOR PLANS

2 4 3½

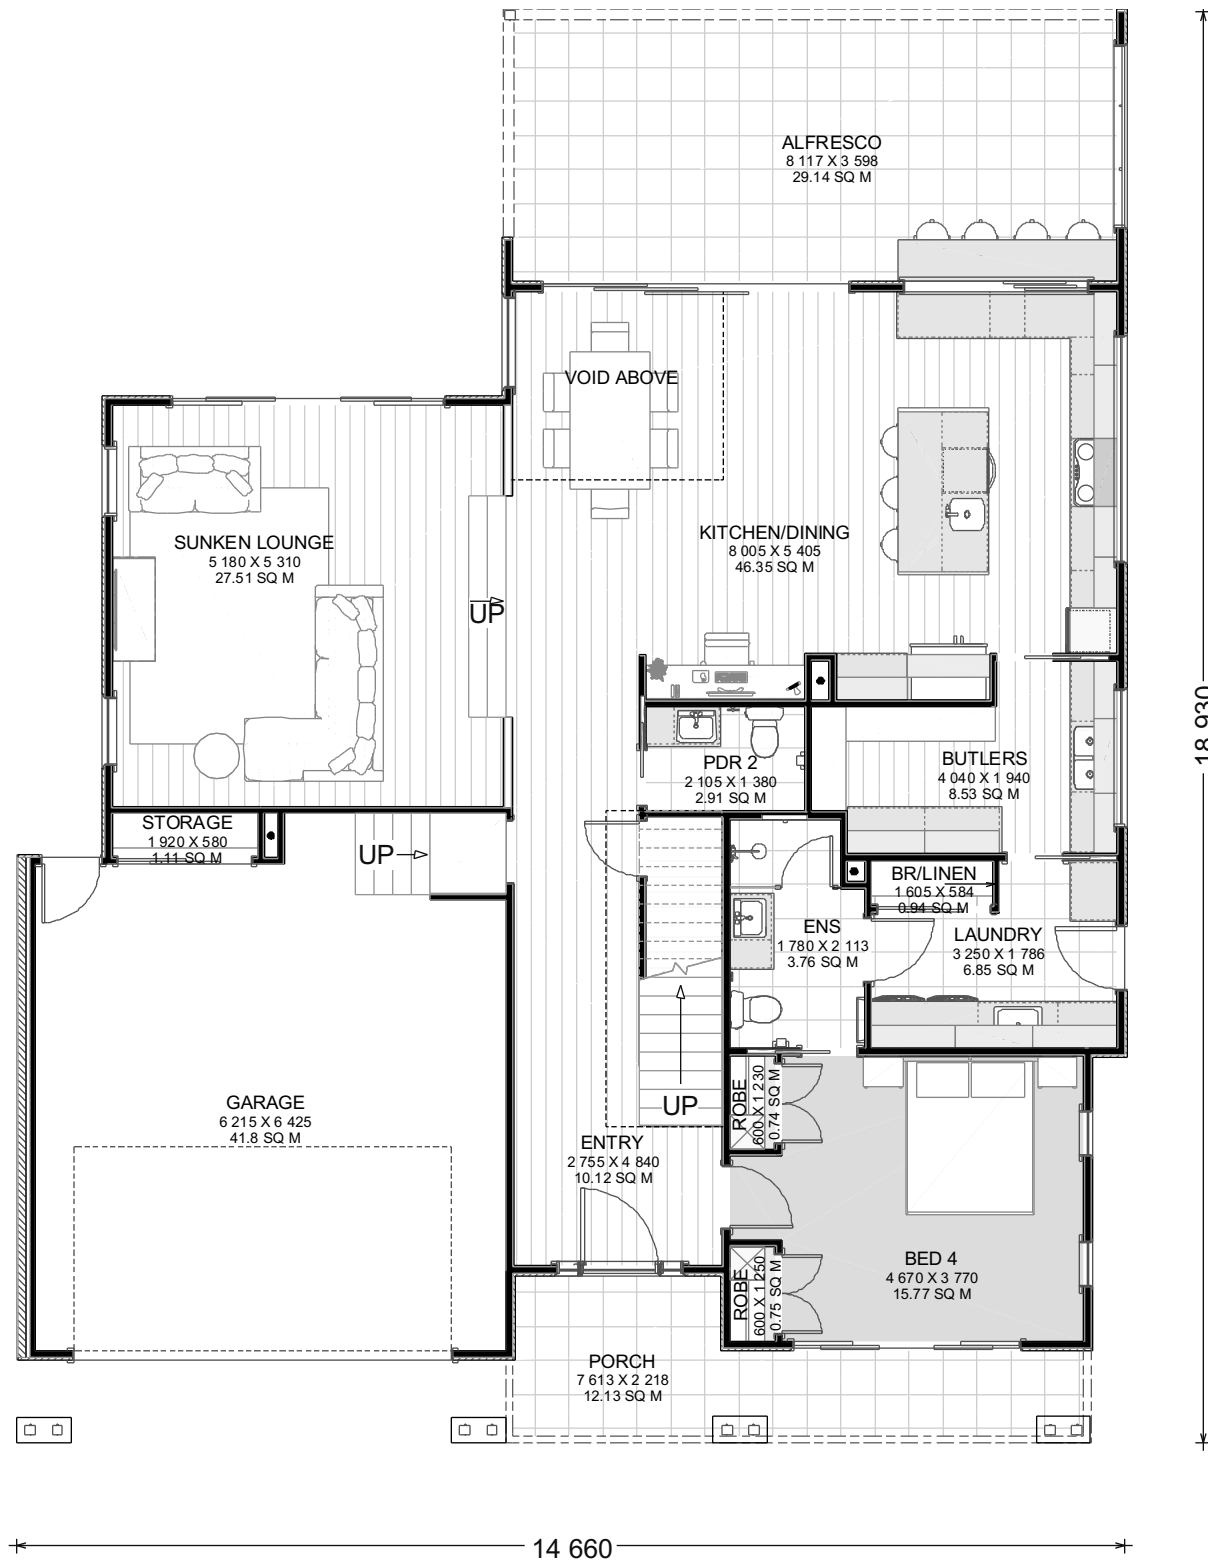

GROUND FLOOR PLAN



FIRST FLOOR PLAN

FLOOR AREA:		
LIVING		
	FIRST FLOOR	160.1
	GROUND FLOOR	145.1
GARAGE		41.8
PORCH		12.1
BALCONY		5.2
ALFRESCO		29.1
VOIDS		6.9
	DECKS	
	HOUSE	
TOTAL AREA		400.3


HOUSE DIMENSIONS

WIDTH	14.66m
LENGTH	18.93m

breezewayhouse

QBCC 1200276
 Unit 12b 661 Oxley Rd, Corinda, 4075
 Phone (07) 3310 4578
 Email info@breezewayhouse.com.au
 www.breezewayhouse.com.au

ELEVATIONS & 3D VIEWS

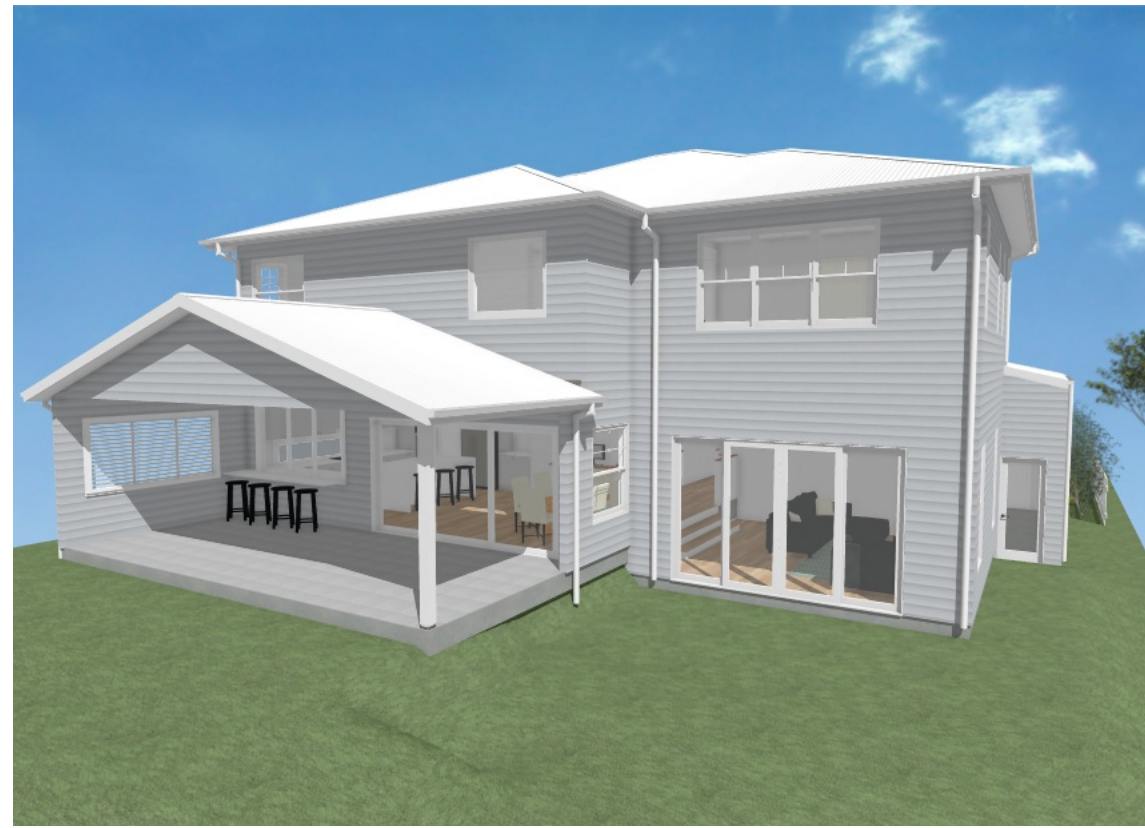

FURNITURE ARE FOR ILLUSTRATION PURPOSES ONLY

1:100 @ A3

breezewayhouse

QBCC 1200276
Unit 12b 661 Oxley Rd, Corinda, 4075
Phone (07) 3310 4578
Email info@breezewayhouse.com.au
www.breezewayhouse.com.au