



AZURE
CONCEPT DESIGN


breezewayhouse

QBCC 1200276
Unit 12b 661 Oxley Rd, Corinda, 4075
Phone (07) 3310 4578
Email info@breezewayhouse.com.au
www.breezewayhouse.com.au


FURNITURE ARE FOR ILLUSTRATION PURPOSES ONLY

1:100 @ A3

FLOOR PLANS

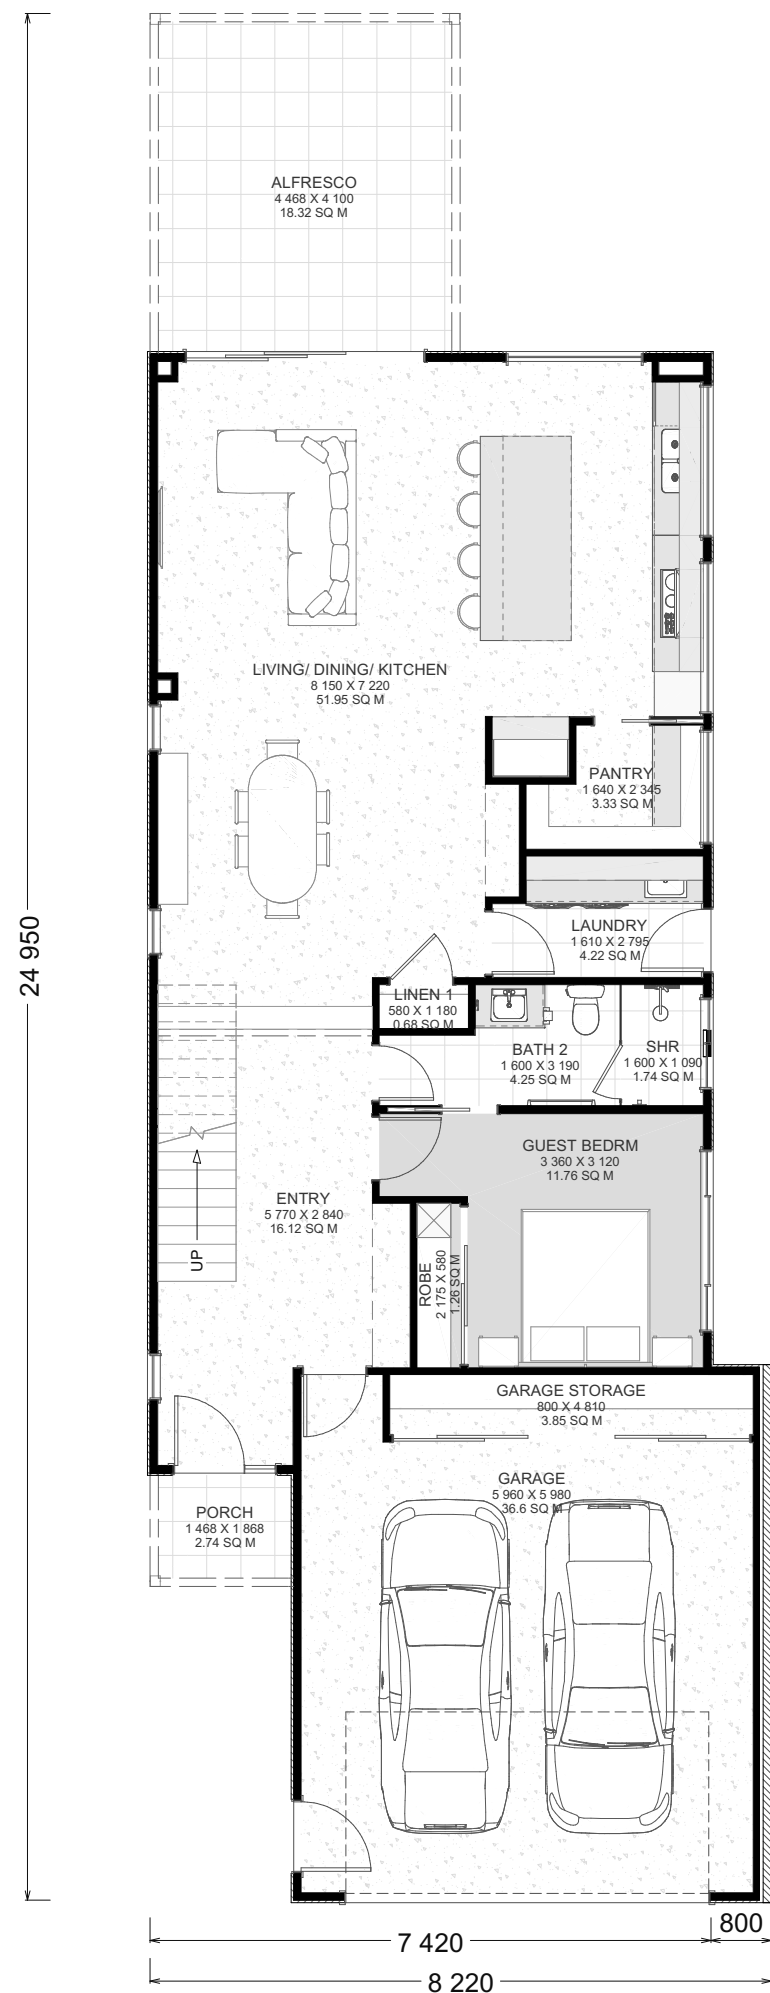

GROUND FLOOR PLAN

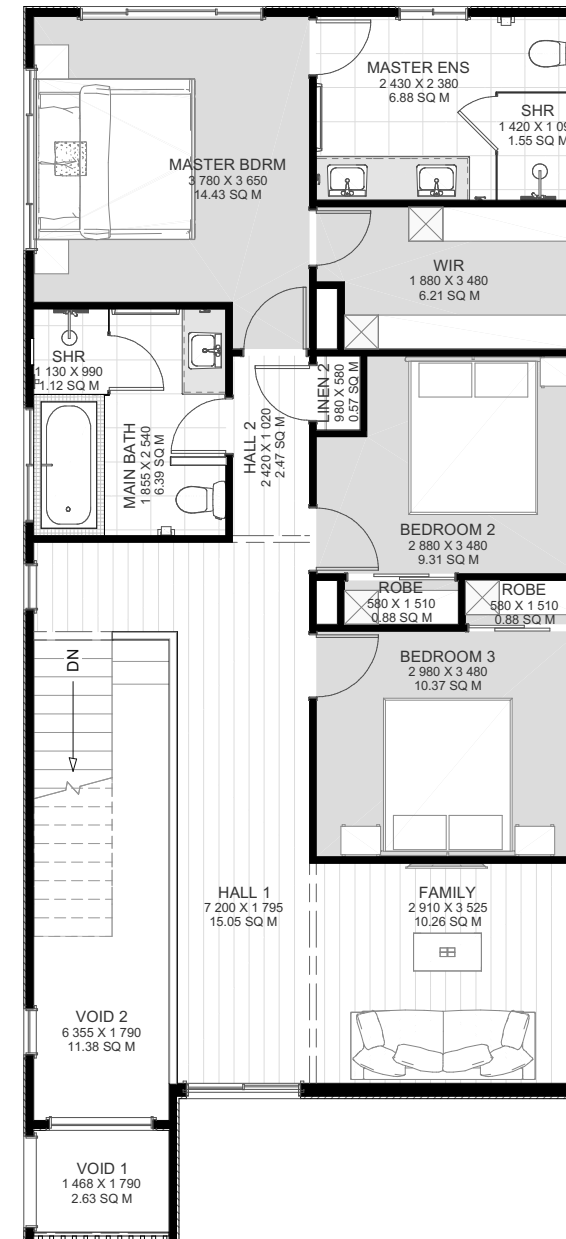

FIRST FLOOR PLAN

FLOOR AREA:			
LIVING			
	FIRST FLOOR		96.5
	GROUND FLOOR		106.4
GARAGE			40.5
PORCH		2.7	
FRONT BALCONY		0.0	
ALFRESCO		18.3	
VOIDS			14.0
	VOIDS	DECKS	HOUSE
TOTAL AREA	14.0	21.1	243.4
			278.5

HOUSE DIMENSIONS

WIDTH	8.22m
LENGTH	24.90m


breezewayhouse

QBCC 1200276
Unit 12b 661 Oxley Rd, Corinda, 4075
Phone (07) 3310 4578
Email info@breezewayhouse.com.au
www.breezewayhouse.com.au

FURNITURE ARE FOR ILLUSTRATION PURPOSES ONLY

1:100 @ A3

ELEVATIONS & 3D VIEWS

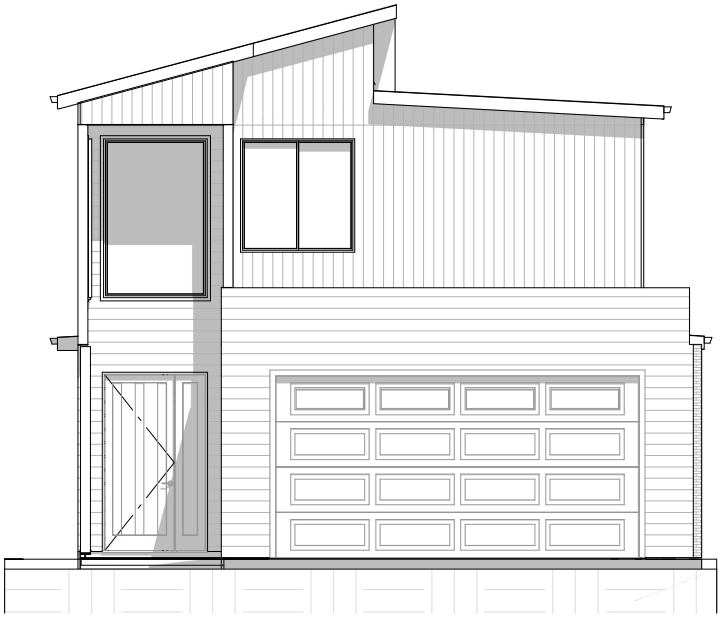

FURNITURE ARE FOR ILLUSTRATION PURPOSES ONLY

1:100 @ A3

breezewayhouse

QBCC 1200276
Unit 12b 661 Oxley Rd, Corinda, 4075
Phone (07) 3310 4578
Email info@breezewayhouse.com.au
www.breezewayhouse.com.au