



CHAPEL HILL

CONCEPT DESIGN

breezewayhouse

QBCC 1200276
Unit 12b 661 Oxley Rd, Corinda, 4075
Phone (07) 3310 4578
Email info@breezewayhouse.com.au
www.breezewayhouse.com.au

FURNITURE ARE FOR ILLUSTRATION PURPOSES ONLY

1:100 @ A3

FLOOR PLANS

2 4 3½


FLOOR AREA:			
LIVING	SECOND FLOOR		93.2
	FIRST FLOOR		127.9
	GROUND FLOOR		24.4
GARAGE			33.6
PORCH		4.8	
BALCONY		6.5	
ALFRESCO		22.9	
VOIDS			8.2
	VOIDS	DECKS	HOUSE
TOTAL AREA	8.2	34.2	279.1
			321.5

HOUSE DIMENSIONS


WIDTH	7.72m
LENGTH	22.52m

breezewayhouse


QBCC 1200276
Unit 12b 661 Oxley Rd, Corinda, 4075
Phone (07) 3310 4578
Email info@breezewayhouse.com.au
www.breezewayhouse.com.au

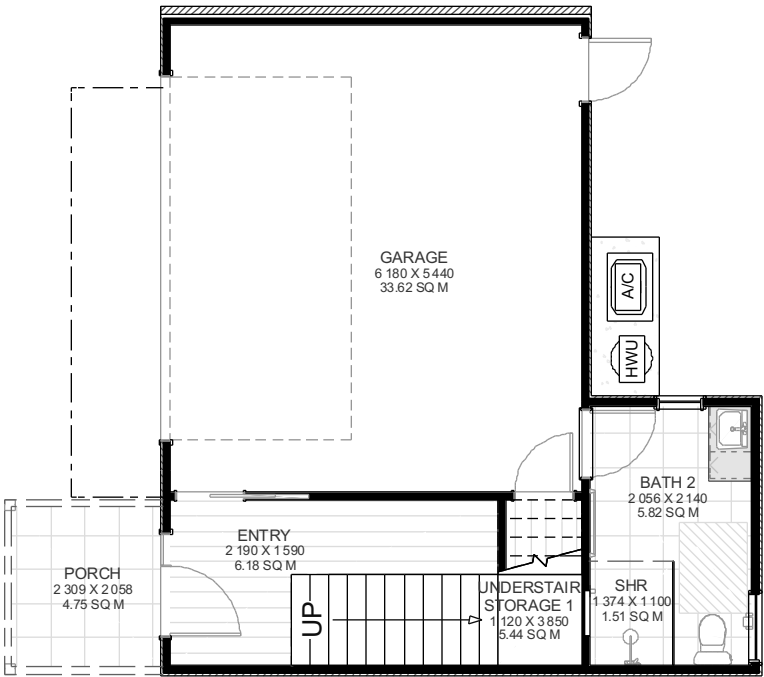

GROUND FLOOR PLAN

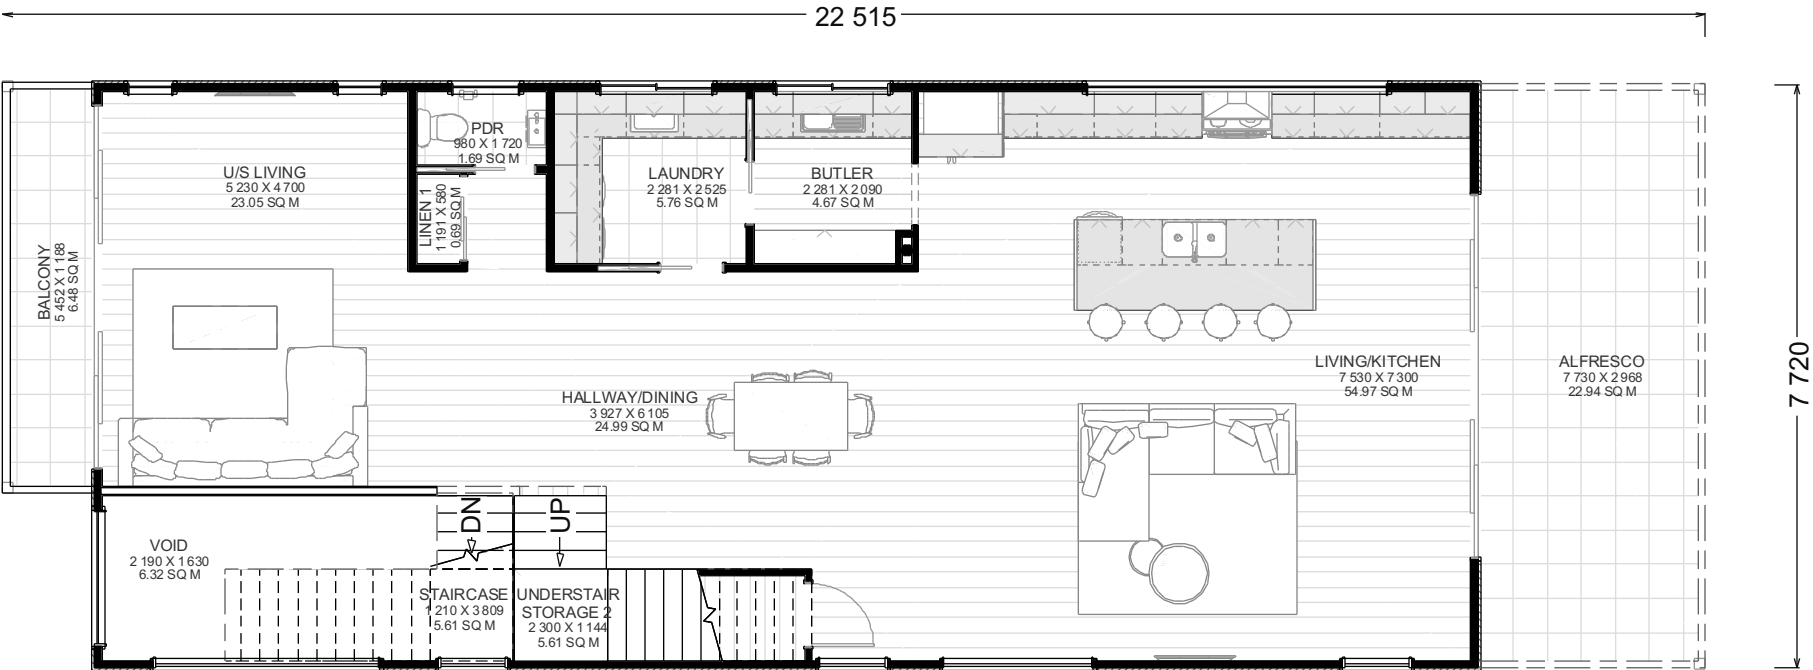

FIRST FLOOR PLAN

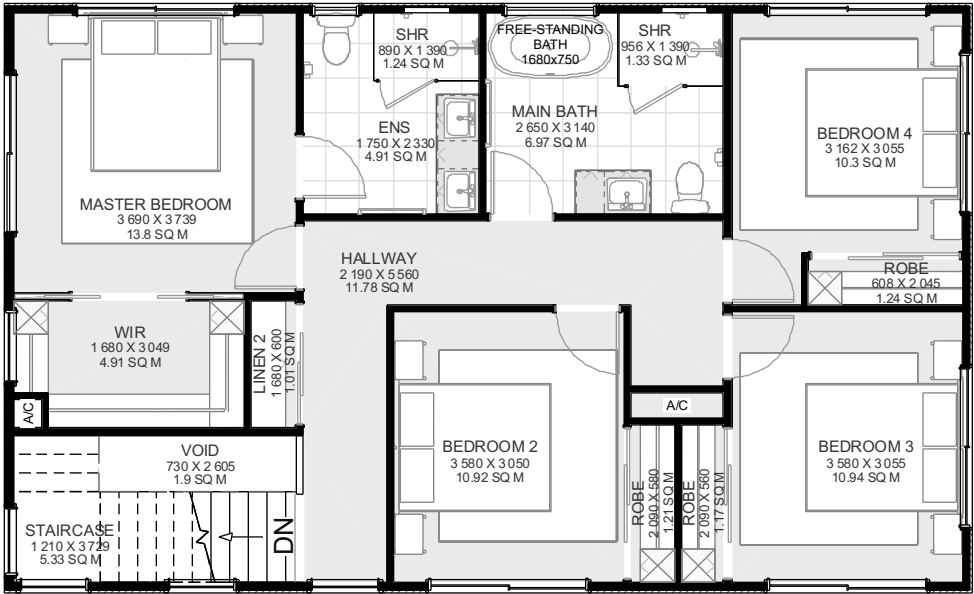

SECOND FLOOR PLAN

FURNITURE ARE FOR ILLUSTRATION PURPOSES ONLY

1:100 @ A3

ELEVATIONS
& 3D VIEWS



breezewayhouse

QBCC 1200276
Unit 12b 661 Oxley Rd, Corinda, 4075
Phone (07) 3310 4578
Email info@breezewayhouse.com.au
www.breezewayhouse.com.au

FURNITURE ARE FOR ILLUSTRATION PURPOSES ONLY

1:100 @ A3