



HEATHROW


CONCEPT DESIGN

breezewayhouse


QBCC 1200276
Unit 12b 661 Oxley Rd, Corinda, 4075
Phone (07) 3310 4578
Email info@breezewayhouse.com.au
www.breezewayhouse.com.au

FLOOR PLANS

3  5  3 

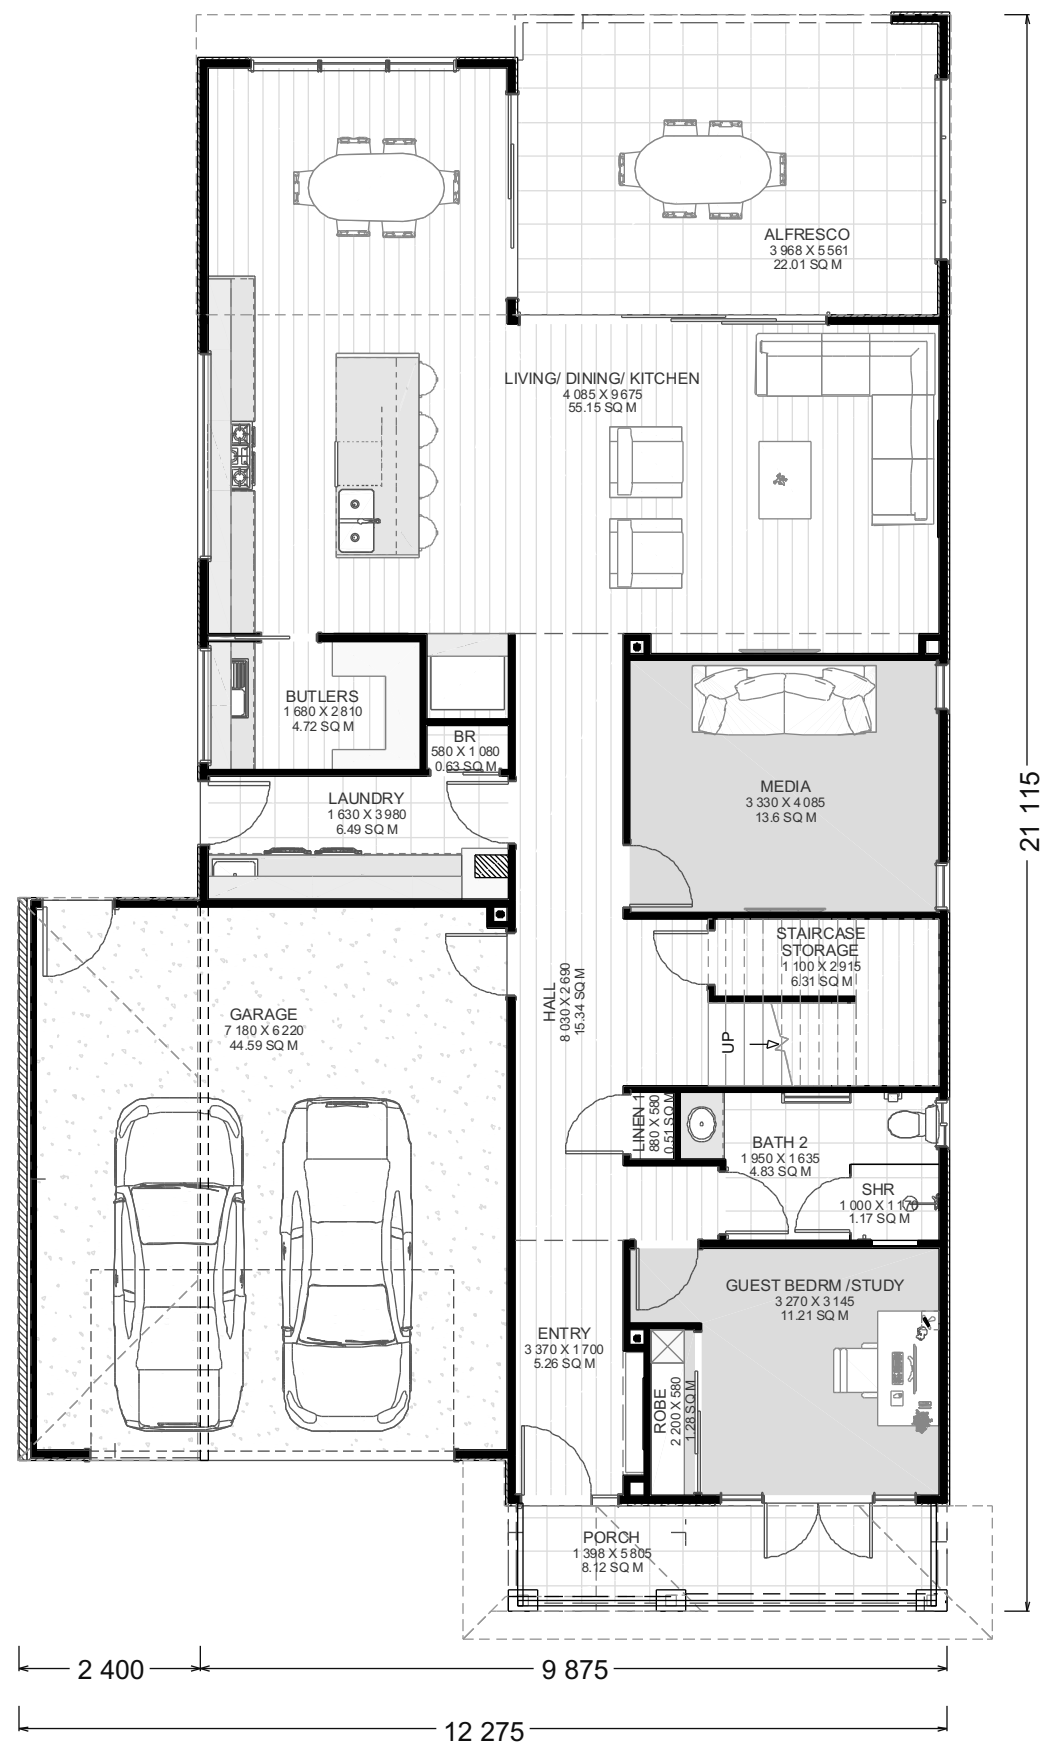

GROUND FLOOR PLAN

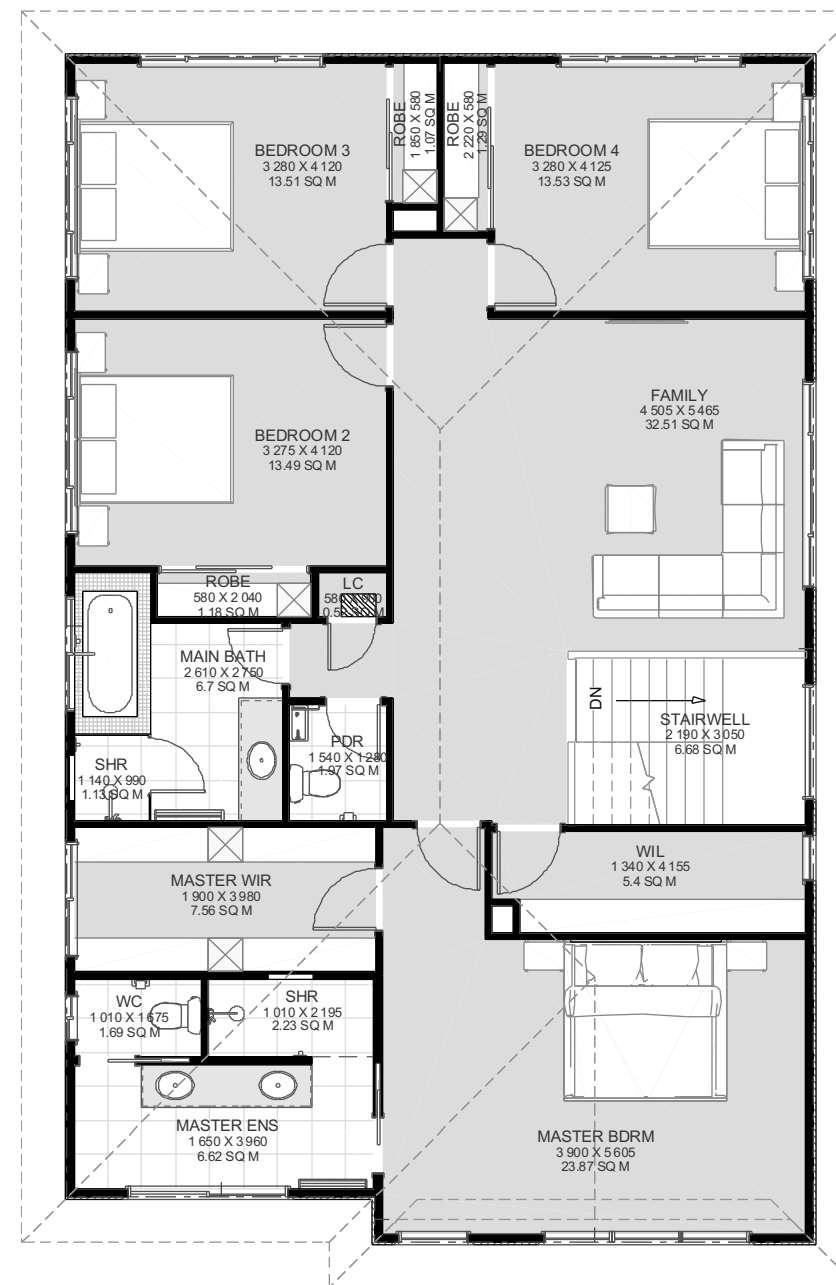

FIRST FLOOR PLAN

FLOOR AREA:			
LIVING			
	FIRST FLOOR		146.5
	GROUND FLOOR		140.7
GARAGE			44.6
PORCH		8.1	
BALCONY		0.0	
ALFRESCO		22.0	
VOIDS			0.0
	VOIDS	DECKS	HOUSE
TOTAL AREA	0.0	30.1	331.9
			362.0

HOUSE DIMENSIONS

WIDTH	12.28m
LENGTH	21.12m

breezewayhouse

QBCC 1200276
 Unit 12b 661 Oxley Rd, Corinda, 4075
 Phone (07) 3310 4578
 Email info@breezewayhouse.com.au
 www.breezewayhouse.com.au

ELEVATIONS & 3D VIEWS



breezewayhouse

QBCC 1200276
Unit 12b 661 Oxley Rd, Corinda, 4075
Phone (07) 3310 4578
Email info@breezewayhouse.com.au
www.breezewayhouse.com.au

FURNITURE ARE FOR ILLUSTRATION PURPOSES ONLY

1:100 @ A3