



STRATHFIELD

CONCEPT DESIGN

breezewayhouse

QBCC 1200276
Unit 12b 661 Oxley Rd, Corinda, 4075
Phone (07) 3310 4578
Email info@breezewayhouse.com.au
www.breezewayhouse.com.au

FURNITURE ARE FOR ILLUSTRATION PURPOSES ONLY

1:100 @ A3


FLOOR PLANS

2 4 3.5



FIRST FLOOR PLAN

FLOOR AREA:			
LIVING	FIRST FLOOR		90.6
	GROUND FLOOR		135.9
GARAGE			38.8
PORCH		3.5	
ALFRESCO		21.2	
BALCONY		6.28	
		DECKS	HOUSE
TOTAL AREA		31.0	265.3
			296.3

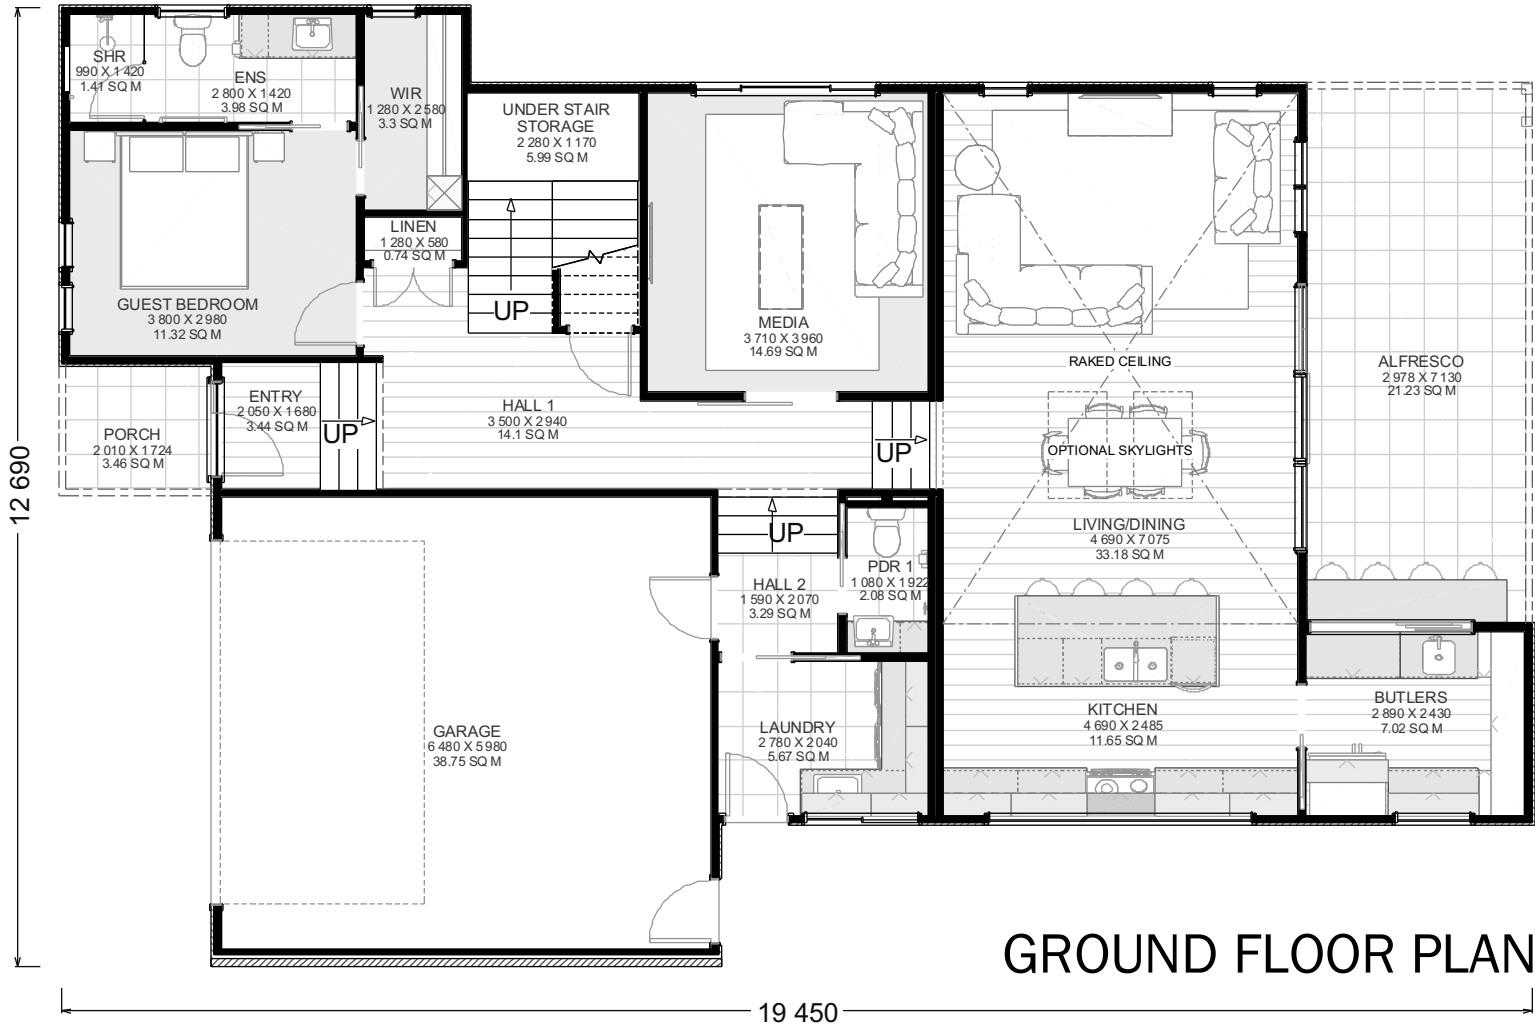

GROUND FLOOR PLAN

HOUSE DIMENSIONS

WIDTH	12.690m
LENGTH	19.450m

breezewayhouse

QBCC 1200276
Unit 12b 661 Oxley Rd, Corinda, 4075
Phone (07) 3310 4578
Email info@breezewayhouse.com.au
www.breezewayhouse.com.au

FURNITURE ARE FOR ILLUSTRATION PURPOSES ONLY

1:100 @ A3

ELEVATIONS
& 3D VIEWS



breezewayhouse

QBCC 1200276
Unit 12b 661 Oxley Rd, Corinda, 4075
Phone (07) 3310 4578
Email info@breezewayhouse.com.au
www.breezewayhouse.com.au

FURNITURE ARE FOR ILLUSTRATION PURPOSES ONLY

1:100 @ A3

ELEVATIONS
& 3D VIEWS



breezewayhouse

QBCC 1200276
Unit 12b 661 Oxley Rd, Corinda, 4075
Phone (07) 3310 4578
Email info@breezewayhouse.com.au
www.breezewayhouse.com.au

FURNITURE ARE FOR ILLUSTRATION PURPOSES ONLY

1:100 @ A3